





A FOR INFORMATION		NORTH POINT		PROJECT ADDRESS WALKER STREET TOWNSVILLE		ARCHITECT		CONSULTANTS		STRUCTURE ENGINEER		NOTES		DRAWING TITLE & CHECKED		PROJECT NO.		SCALE 1 : 500 @ A1		ISSUE	
REV DESCRIPTION OF CHANGE		REV DESCRIPTION OF CHANGE		DRAWN		CHECK		DATE		CLIENT REEF BACKPACKERS		m 0410 232 939 mw@mwa-arch.com.au		U122/53 Vernon Terrace Townsville Qld 4009		SITE PLAN		150712		DRAWING NO A002	
<small>THIS DOCUMENT IS THE COPYRIGHT OF MATTHEW WILLIAMS ARCHITECT          ALL INFORMATION HEREIN IS ON THE EQUIPMENT OF THE CLIENT AND IS NOT TO BE REPRODUCED OR USED IN ANY MANNER WITHOUT THE WRITTEN PERMISSION OF THE ARCHITECT. TO THE EXTENT OF ANY DISCREPANCY BETWEEN THE DRAWING AND THE ACTUAL SITE CONDITIONS, THE ACTUAL SITE CONDITIONS SHALL PREVAIL.</small>																					





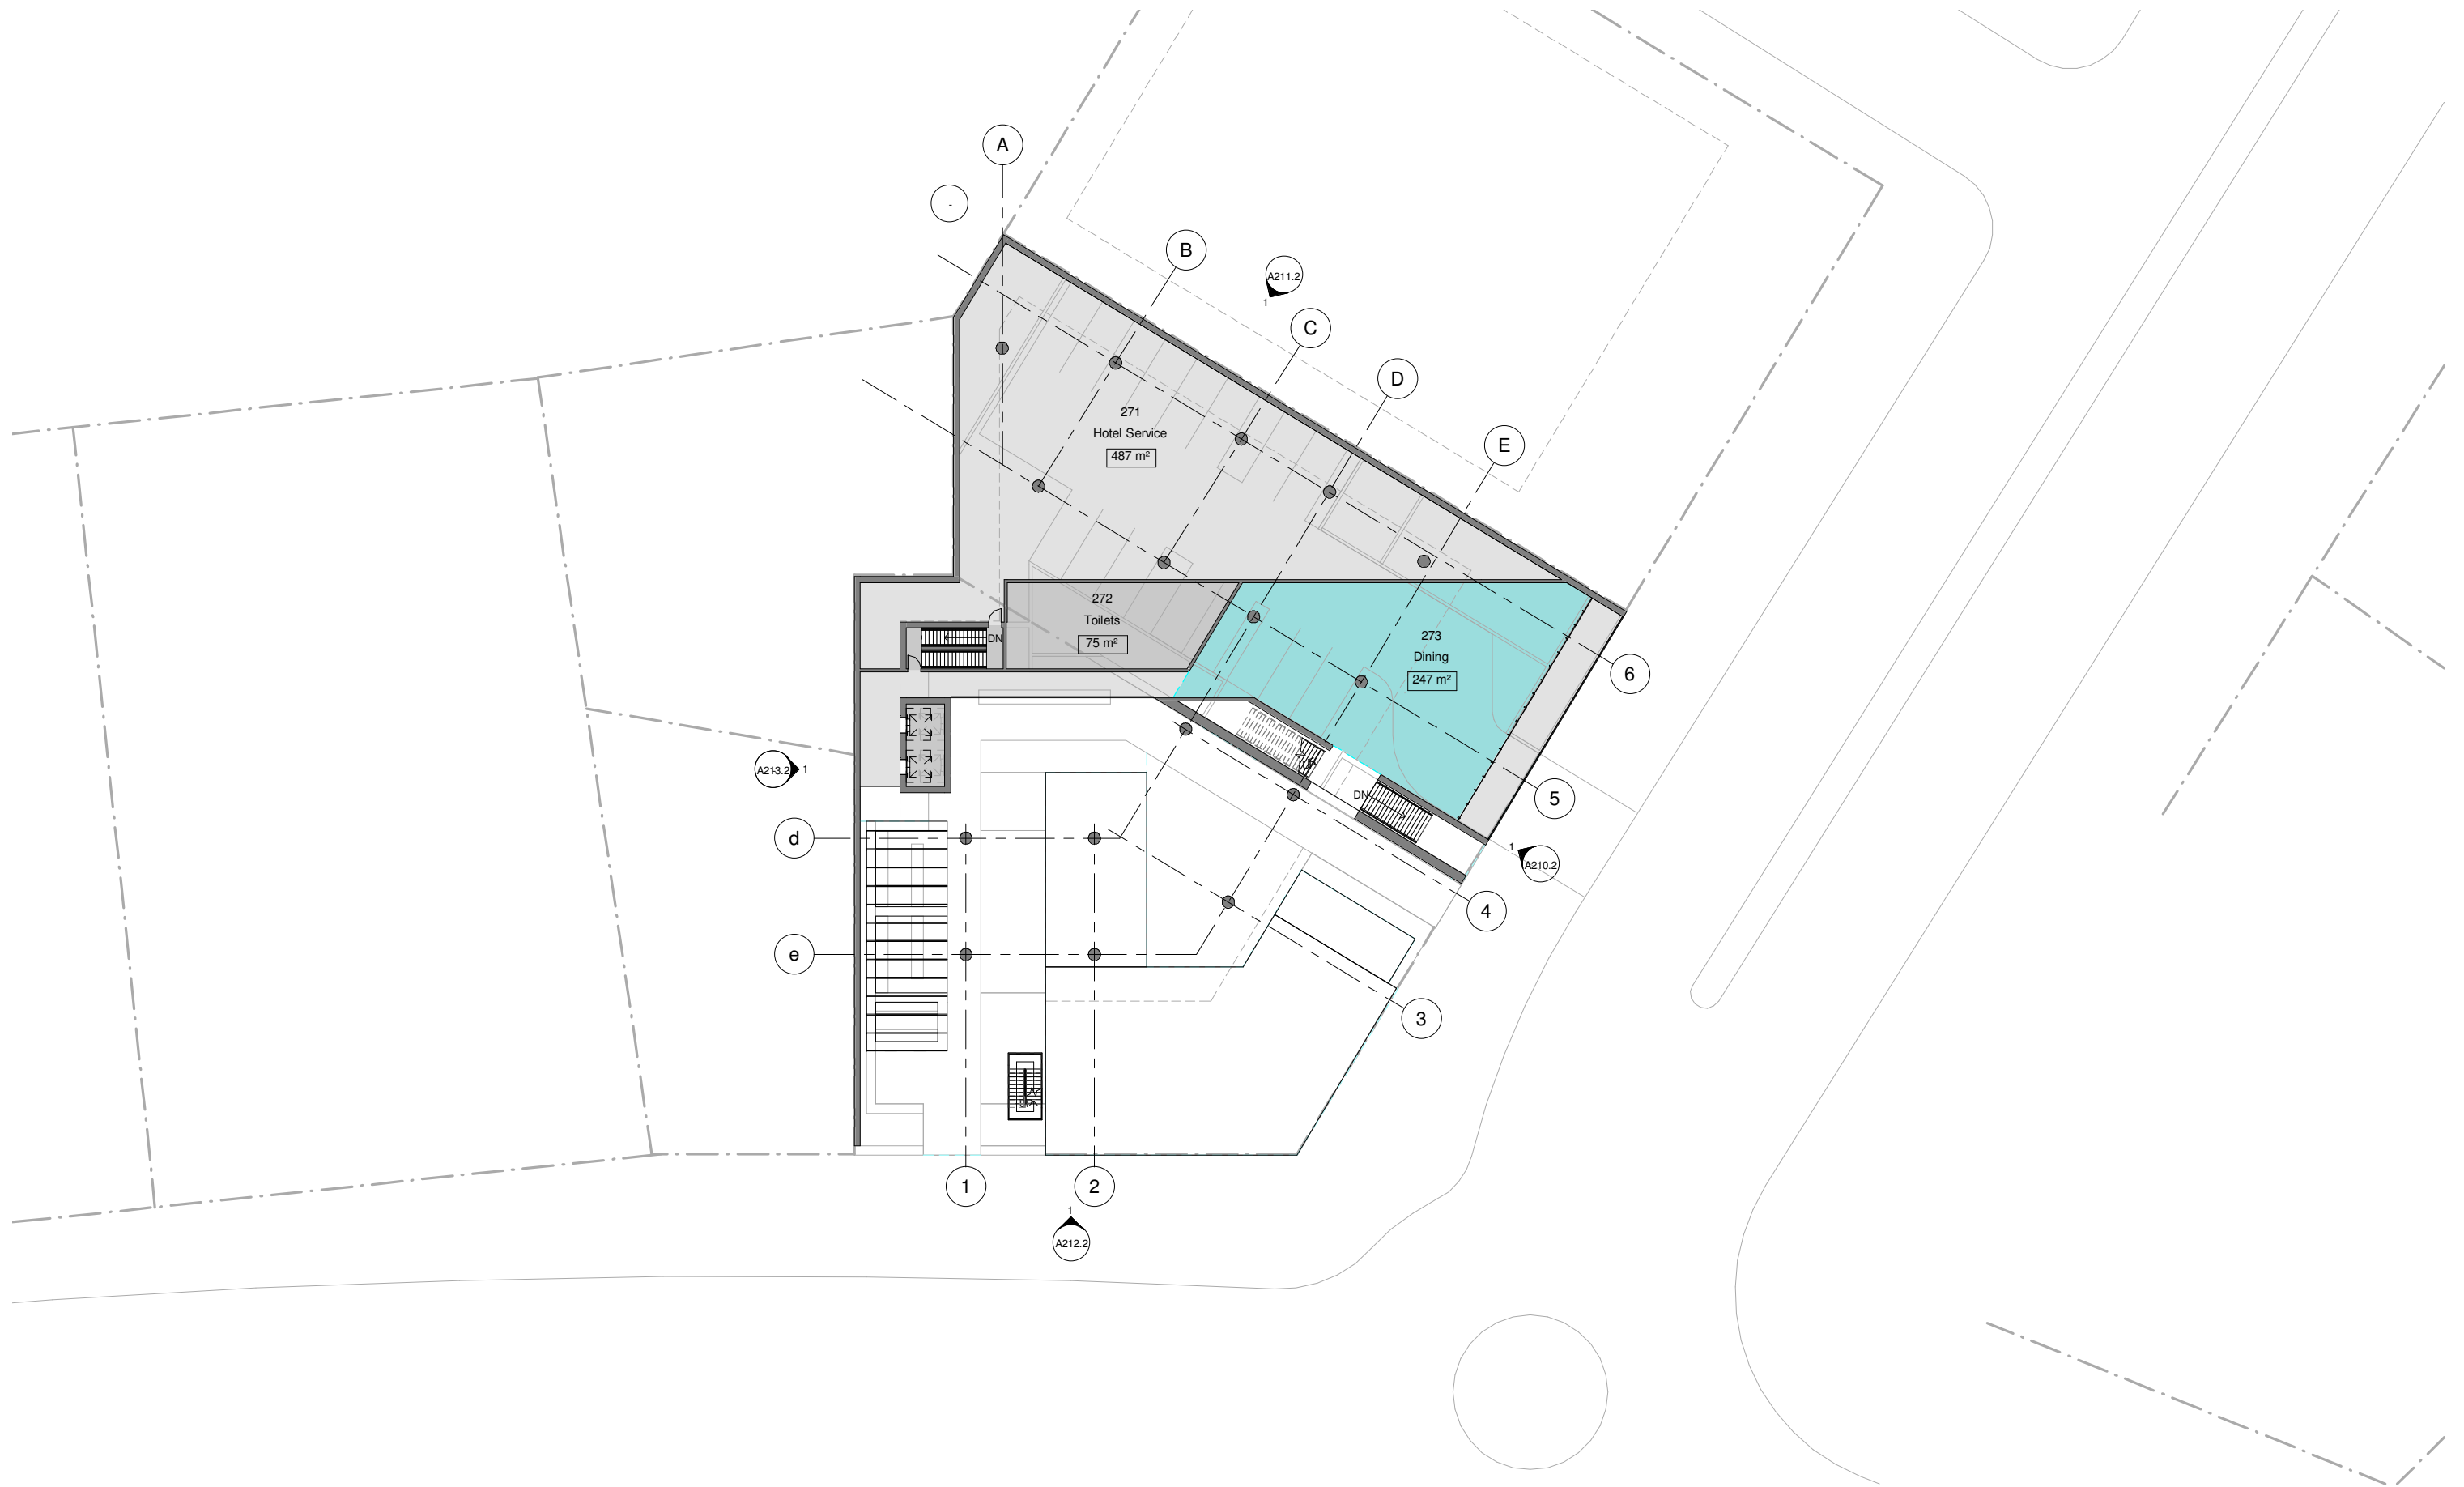
A FOR INFORMATION		NORTH POINT		PROJECT ADDRESS WALKER STREET TOWNSVILLE		ARCHITECT		CONSULTANTS		STRUCTURE ENGINEER		NOTES		DRAWING TITLE & CHECKED		PROJECT NO. 150712		SCALE 1 : 2000@A1		ISSUE	
REV	DESCRIPTION OF CHANGE	REV	DESCRIPTION OF CHANGE	DRAWN	CHECK	DATE	CLIENT REEF BACKPACKERS	m 0410 232 939 m@m-w-a-arch.com.au	U122/53 Vernon Terrace Townsville Qld 4009				SITE ANALYSIS								A003
<small>THIS DOCUMENT IS THE COPYRIGHT OF MPTHEW BELLING ARCHITECTS ALL INFORMATION HEREIN IS TO BE USED ONLY BY THE CLIENT AND IS NOT TO BE REPRODUCED OR COPIED IN ANY MANNER WITHOUT THE WRITTEN PERMISSION OF MPTHEW BELLING ARCHITECTS MPTHEW BELLING ARCHITECTS IS NOT RESPONSIBLE FOR ANY DAMAGE TO PERSONS OR PROPERTY CAUSED BY THE USE OF THIS DOCUMENT OR ANY INFORMATION CONTAINED THEREIN.</small>																					

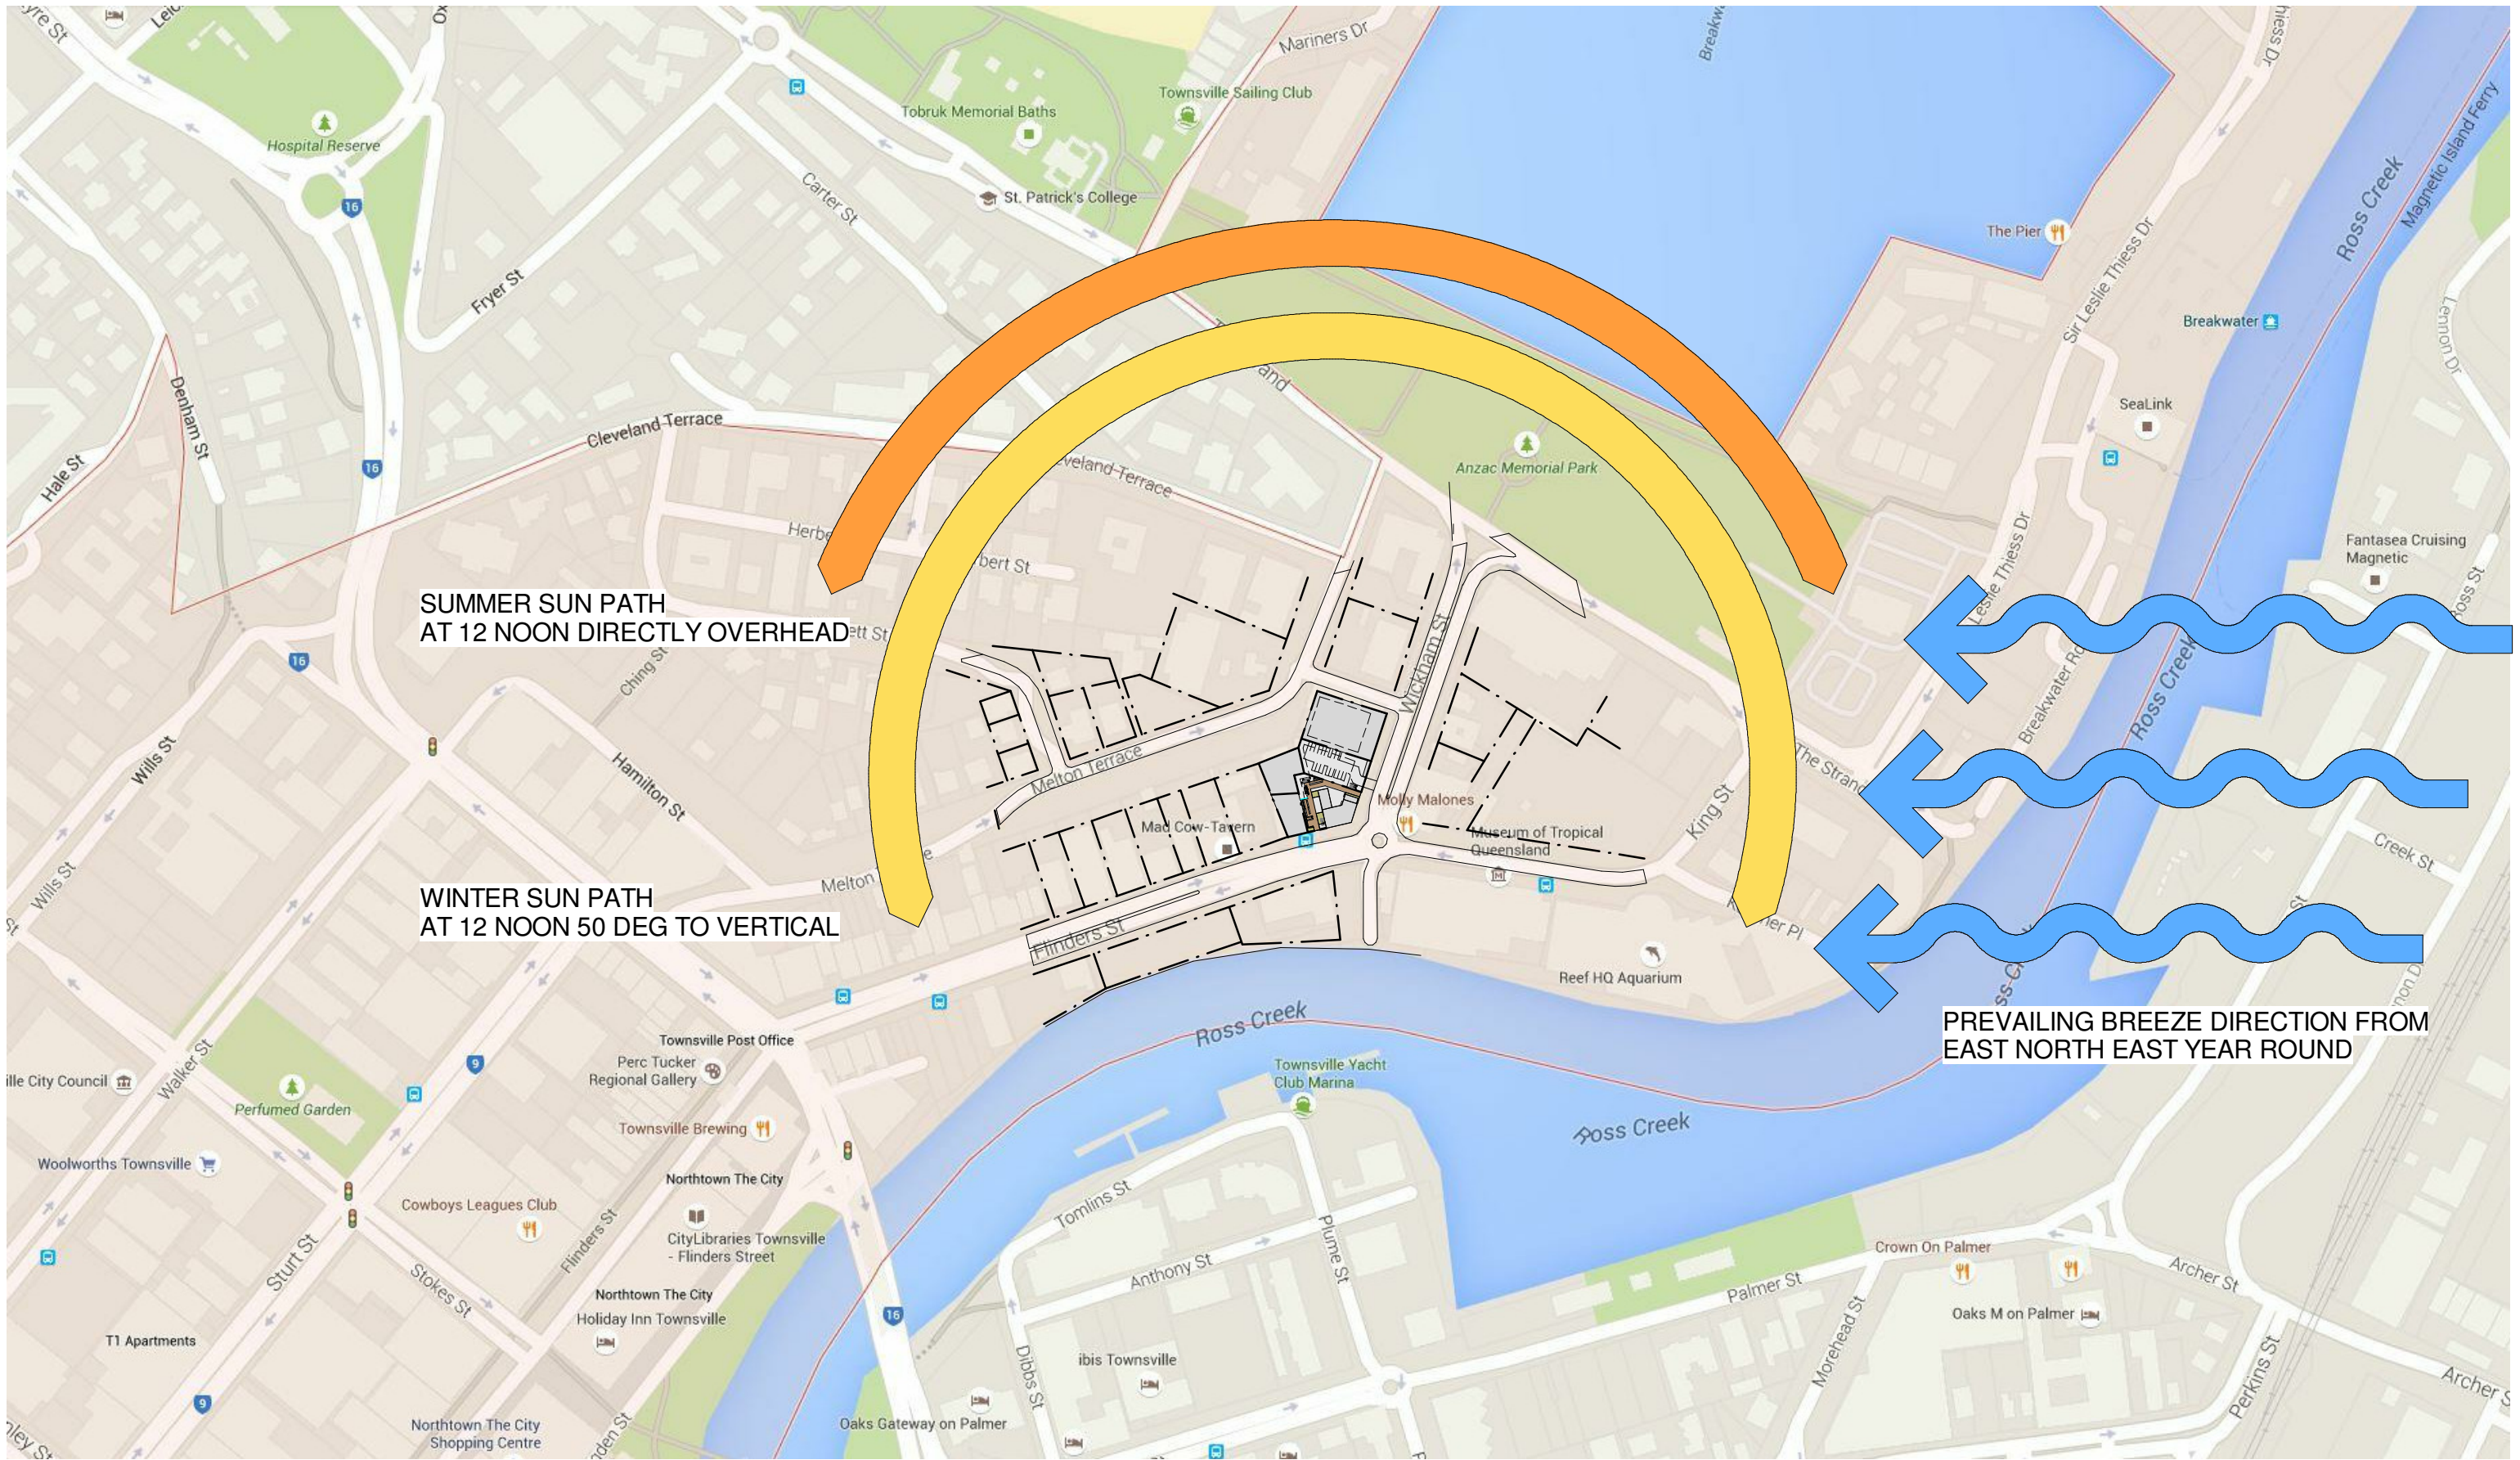

A		FOR INFORMATION						PROJECT ADDRESS <b>WALKER STREET TOWNSVILLE</b>		ARCHITECT 		CONSULTANTS		STRUCTURE ENGINEER		NOTES <small>Guide to verify all documents on site. Actual built conditions may vary from the drawings.</small>		DRAWING TITLE & CHECKED		PROJECT NO. 150712		SCALE 1 : 24000 @ A1		ISSUE	
REV		DESCRIPTION OF CHANGE		DRAWN		CHECK		DATE		CLIENT <b>REEF BACKPACKERS</b>		m 0410 232 939 mw@mwa-arch.com.au		U122/53 Vernon Terrace Townsville Qld 4809		<b>VIEWS ANALYSIS</b>				DRAWING NO		<b>A004</b>			
<small>THIS DOCUMENT IS THE COPYRIGHT OF MATT WILLIAMS ARCHITECT. ALL INFORMATION CONTAINED ON THIS DOCUMENT IS THE PROPERTY AND CONFIDENTIALITY OF THE ARCHITECT. ANY REPRODUCTION OR DISSEMINATION OF THIS DOCUMENT WITHOUT THE WRITTEN PERMISSION OF THE ARCHITECT IS STRICTLY PROHIBITED. TO NOT SCALE DIMENSIONS UNLESS SPECIFICALLY INDICATED OTHERWISE.</small>																									

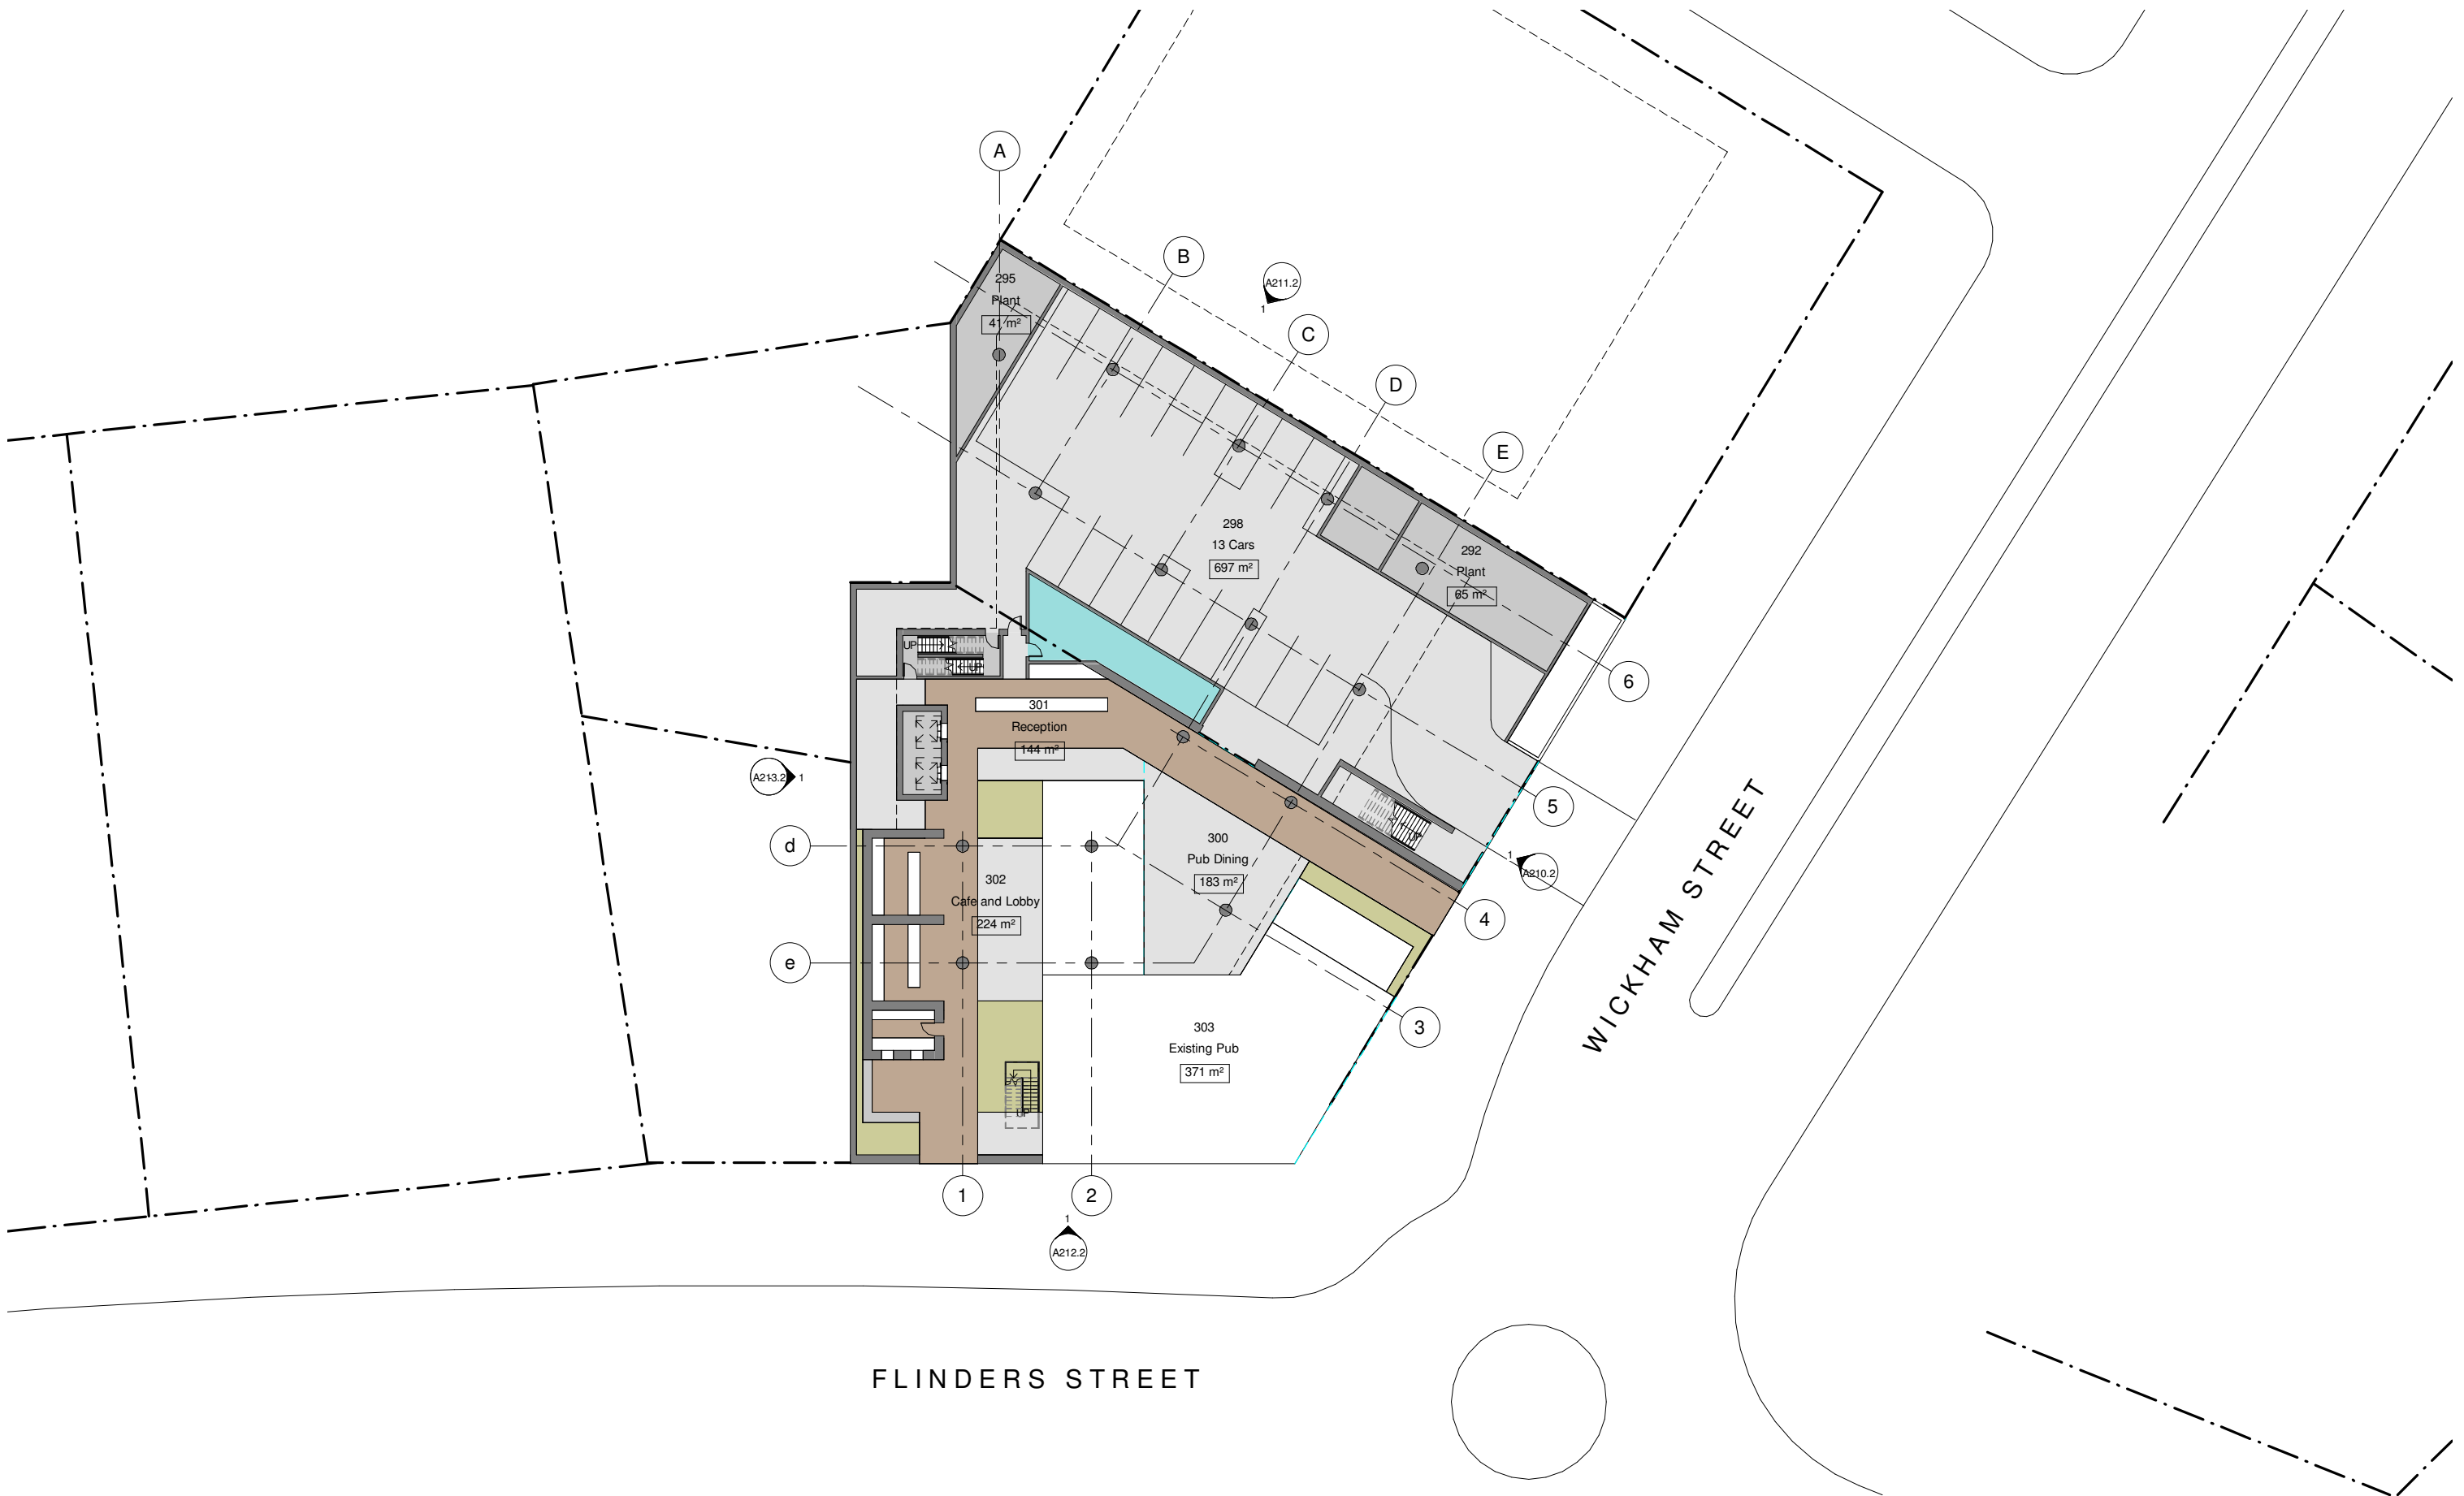


 A FOR INFORMATION								PROJECT ADDRESS <b>WALKER STREET TOWNSVILLE</b> CLIENT <b>REEF BACKPACKERS</b>		ARCHITECT  m 0410 232 939 mw@mwa-arch.com.au		CONSULTANTS  		STRUCTURE ENGINEER  		NOTES <small>           Builders to verify all documents on site.            Actual built conditions may vary from the drawings.         </small>		DRAWING TITLE & CHECKED  <b>GROUND LEVEL PLAN</b>		PROJECT NO. <b>150712</b>		SCALE 1 : 200 @ A1		ISSUE  <b>A110.2</b>	
REV	DESCRIPTION OF CHANGE	REV	DESCRIPTION OF CHANGE	DRAWN	CHECK	DATE	<small>           THIS DOCUMENT IS THE COPYRIGHT OF MATTHEW WILLIAMS ARCHITECT.            ALL INFORMATION IS BASED ON THE INFORMATION PROVIDED BY THE CLIENT AND IS SUBJECT TO THE CLIENT'S REPRESENTATIONS AND WARRANTIES.            THE CLIENT ACCEPTS RESPONSIBILITY FOR THE ACCURACY OF THE INFORMATION PROVIDED AND THE CLIENT'S REPRESENTATIONS AND WARRANTIES.            THE ARCHITECT DOES NOT GUARANTEE THE ACCURACY OF THE INFORMATION PROVIDED OR THE CLIENT'S REPRESENTATIONS AND WARRANTIES.         </small>																		




**1** Level 1  
1 : 200

A FOR INFORMATION		NORTH POINT		PROJECT ADDRESS WALKER STREET TOWNSVILLE		ARCHITECT		CONSULTANTS		STRUCTURE ENGINEER		NOTES		DRAWING TITLE & CHECKED		PROJECT NO.		SCALE 1 : 200 @ A1		ISSUE	
												LEVEL 1 PLAN		150712		DRAWING NO		A111.2			
REV	DESCRIPTION OF CHANGE	REV	DESCRIPTION OF CHANGE	DRAWN	CHECK	DATE	CLIENT REEF BACKPACKERS <small>m 0410 232 939 mw@mwa-arch.com.au</small>		<small>U122/53 Vernon Terrace Townsville Qld 4809</small>		<small>NOTES          Builders to verify all documents on site.          Actual built conditions may vary from the drawings.</small>		<small>THIS DOCUMENT IS THE COPYRIGHT OF MATTHEW WILLIAMS ARCHITECT          ALL INFORMATION HEREIN IS ON THE ASSUMPTION THAT THE CLIENT HAS BEEN ADVISED OF THE LEVEL OF DISCREPANCY REFER TO THE          ARCHITECT FROM TO CORRECT REVISIONS OF THE WORK. DO NOT SCALE DIMENSIONS MANUALLY OR ELECTRONICALLY.</small>								

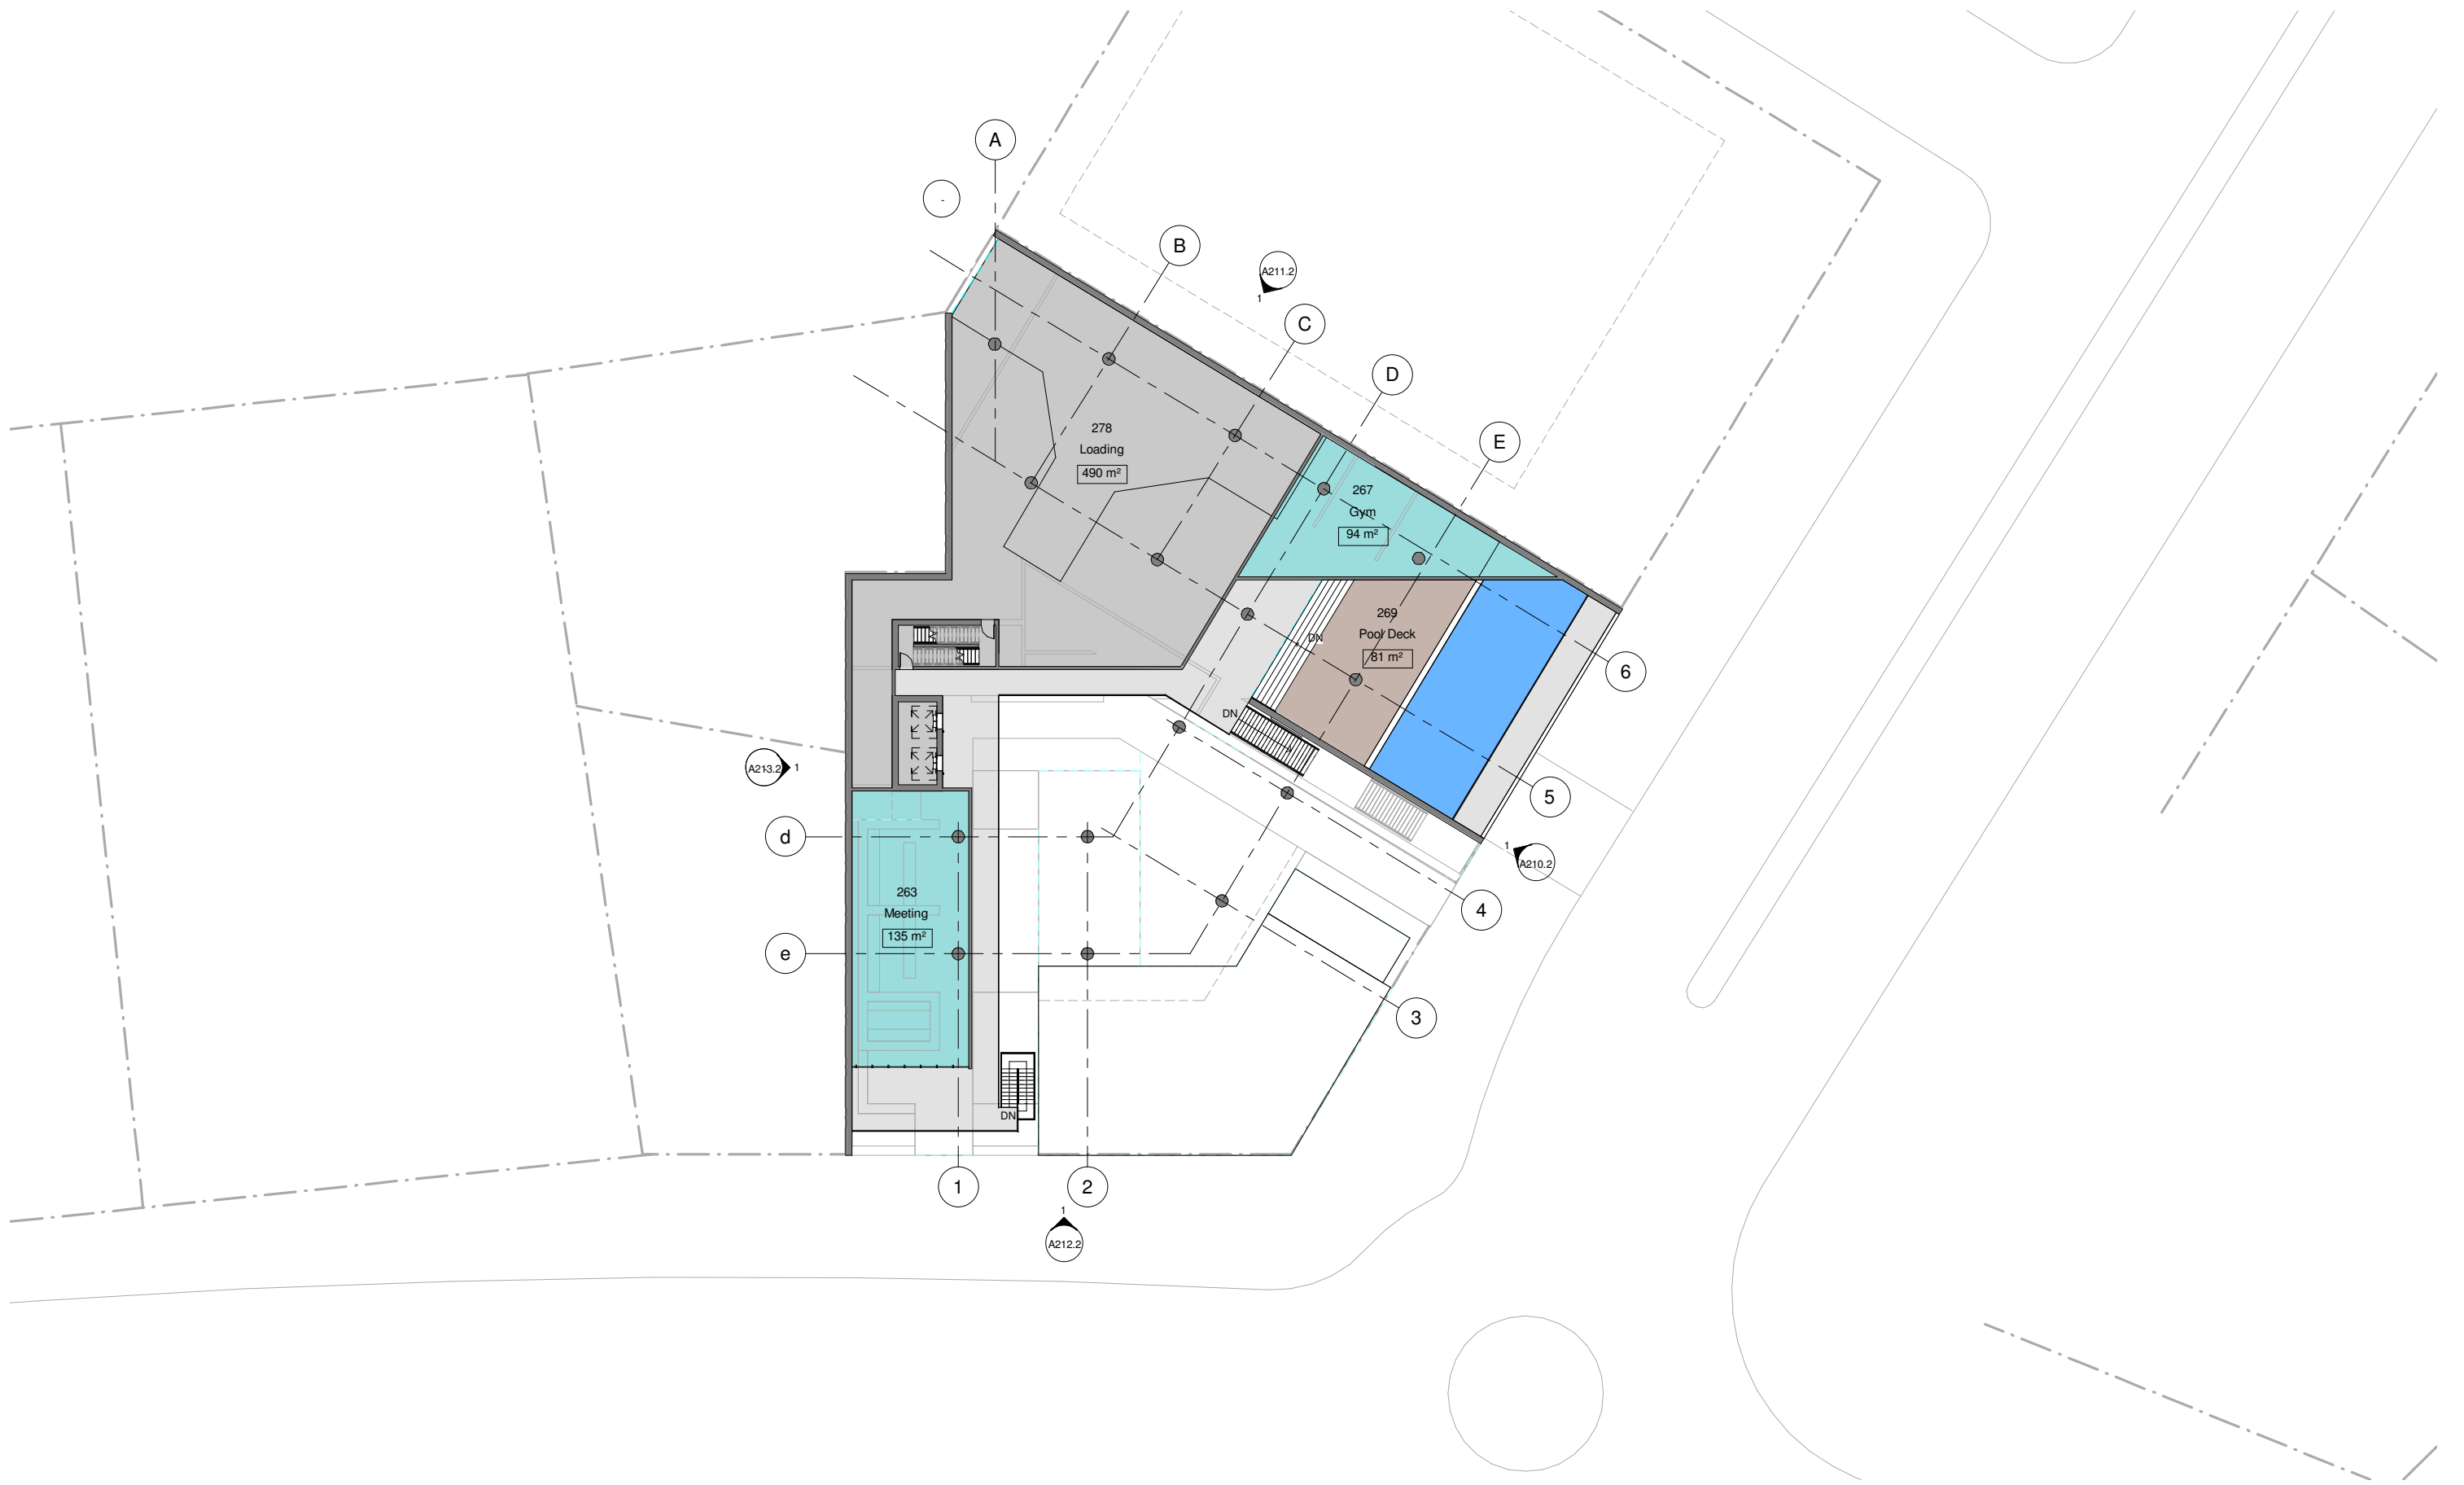


1 Level 2  
1 : 200

A FOR INFORMATION		NORTH POINT		PROJECT ADDRESS WALKER STREET TOWNSVILLE		ARCHITECT		CONSULTANTS		STRUCTURE ENGINEER		NOTES		DRAWING TITLE & CHECKED		PROJECT NO.		SCALE 1 : 200 @ A1		ISSUE									
REV DESCRIPTION OF CHANGE		REV DESCRIPTION OF CHANGE		DRAWN		CHECK		DATE																					
														LEVEL 2 PLAN		150712		1 : 200 @ A1		A112.2									
<small>THIS DOCUMENT IS THE COPYRIGHT OF MATTHEW WILLIAMS ARCHITECT. ALL INFORMATION IS TO BE USED ONLY FOR THE PROJECT AND NOT TO BE REPRODUCED OR COPIED IN ANY MANNER WITHOUT THE WRITTEN PERMISSION OF MATTHEW WILLIAMS ARCHITECT. THIS DOCUMENT IS NOT TO BE USED FOR ANY OTHER PROJECT OR PURPOSE. ANY REPRODUCTION OR COPIING OF THIS DOCUMENT WITHOUT THE WRITTEN PERMISSION OF MATTHEW WILLIAMS ARCHITECT IS STRICTLY PROHIBITED.</small>																													

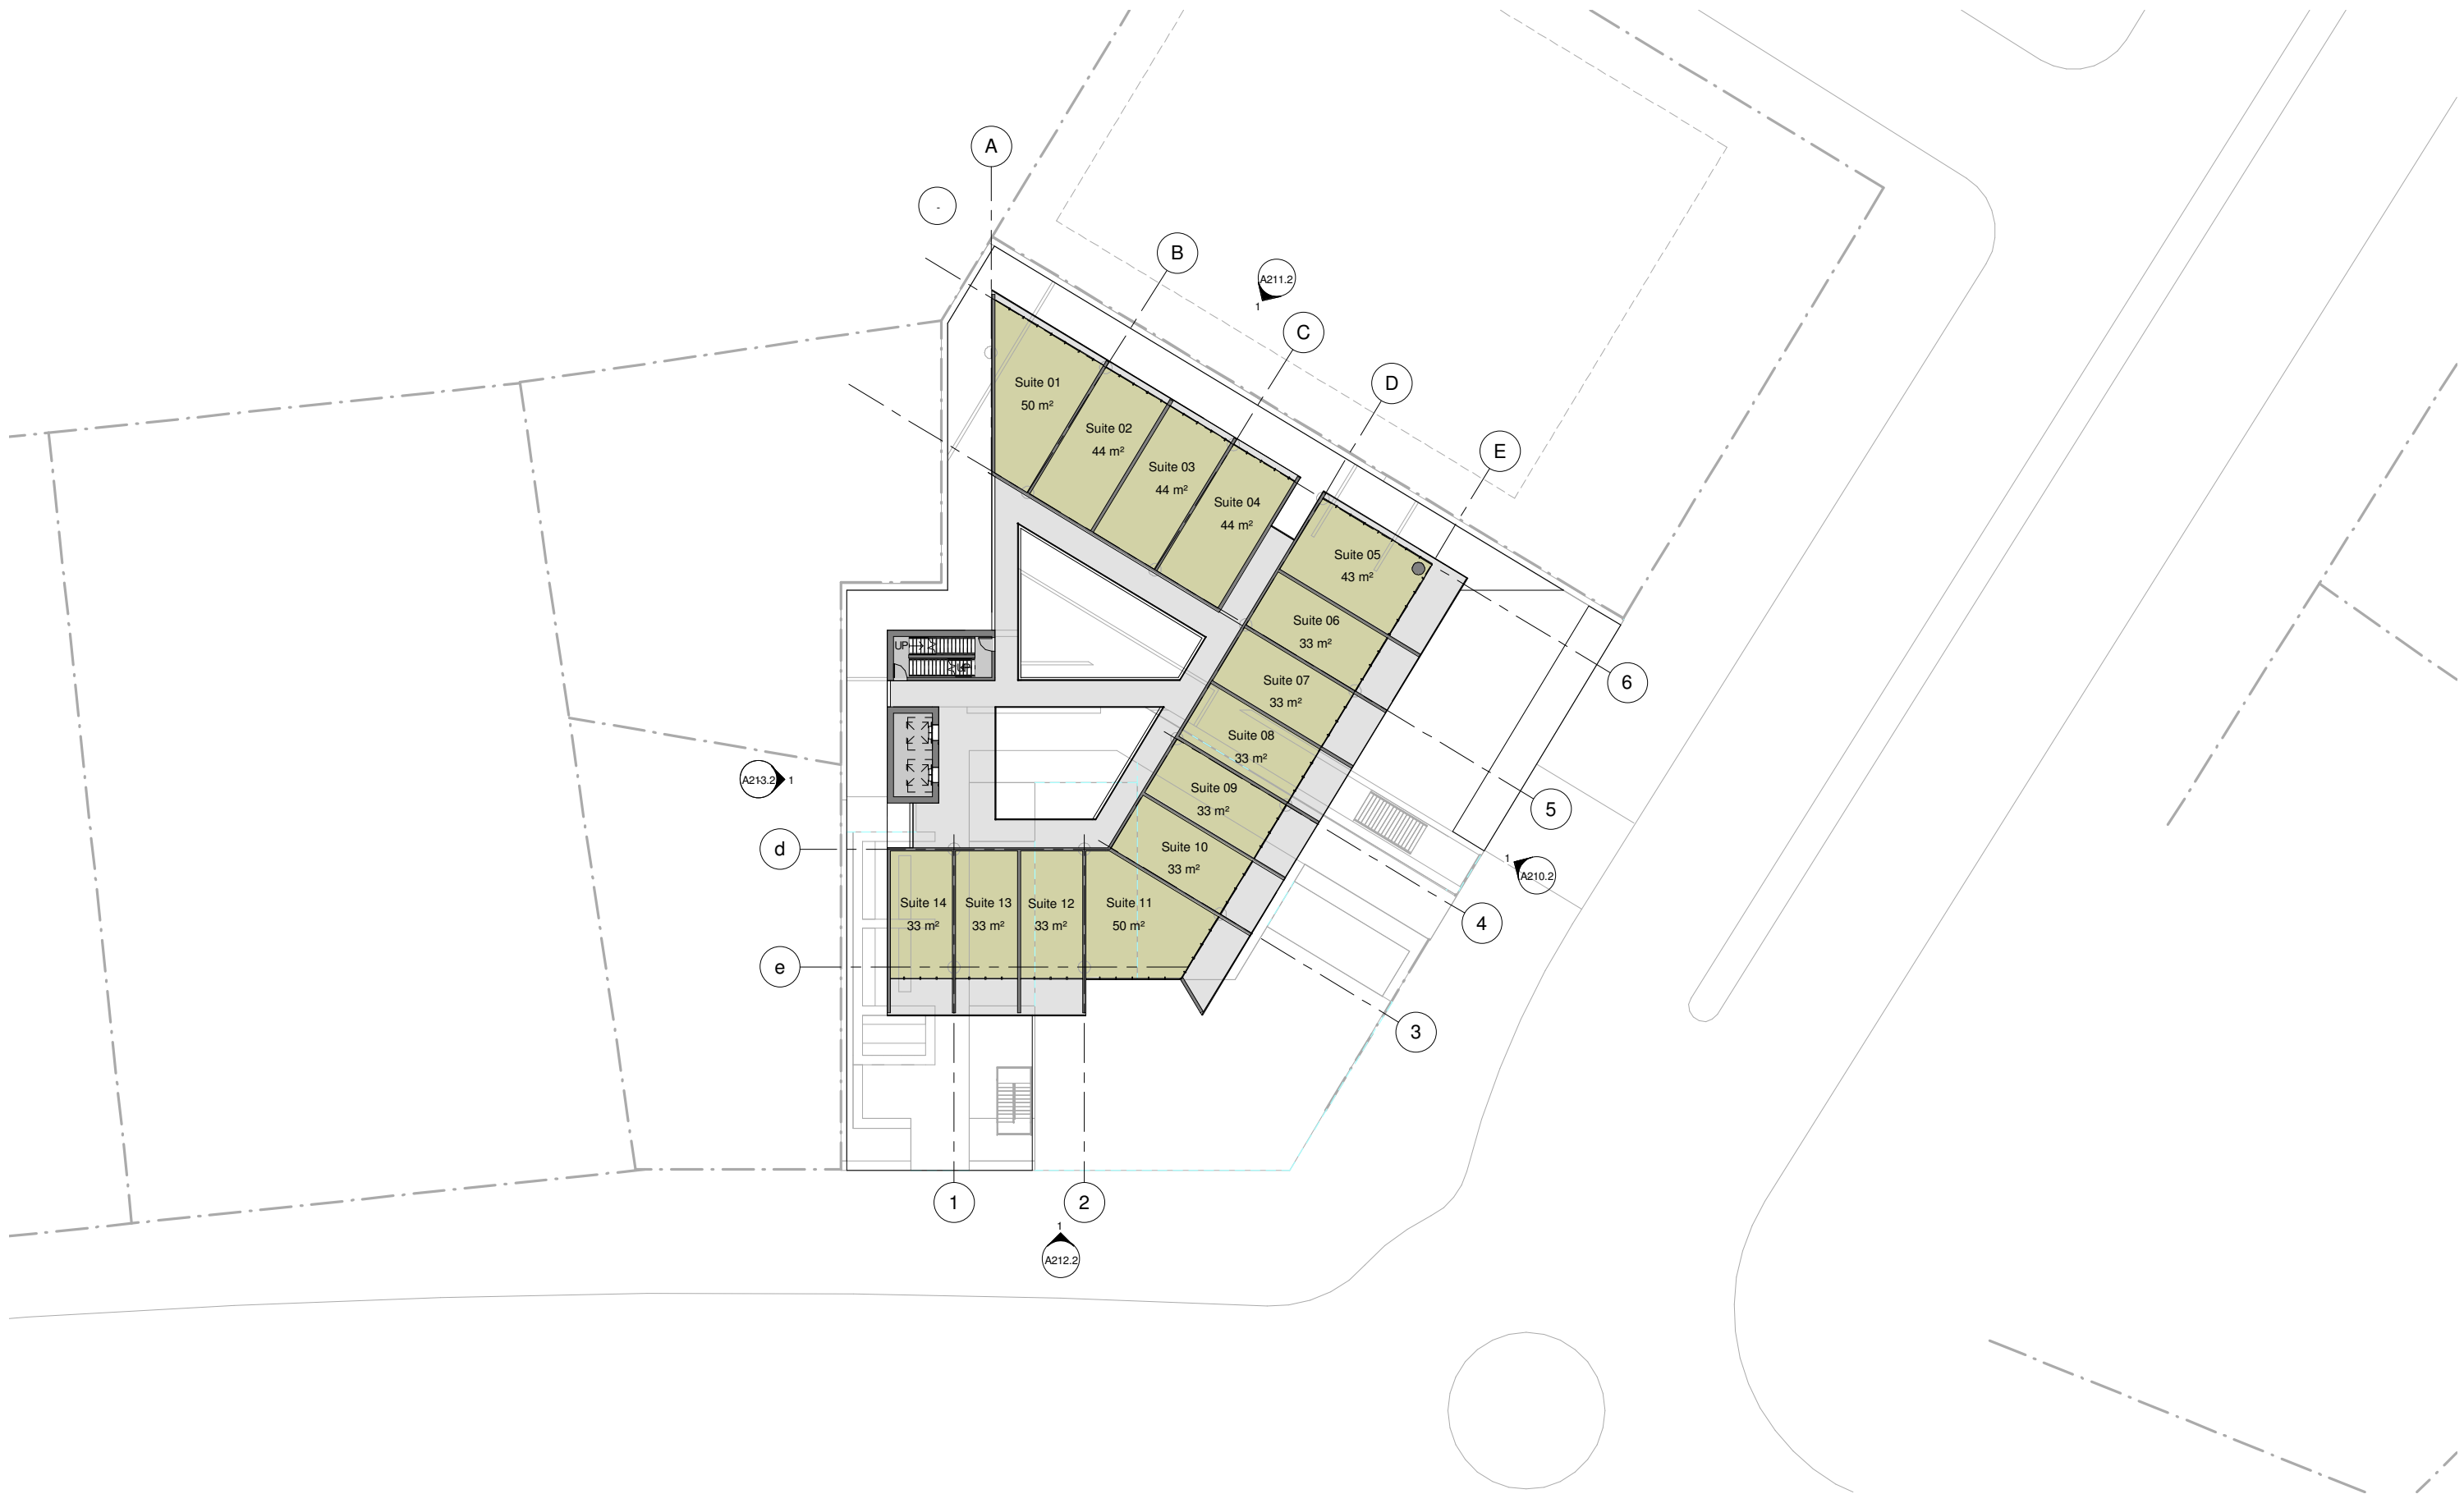



**1** Level 3  
1 : 200

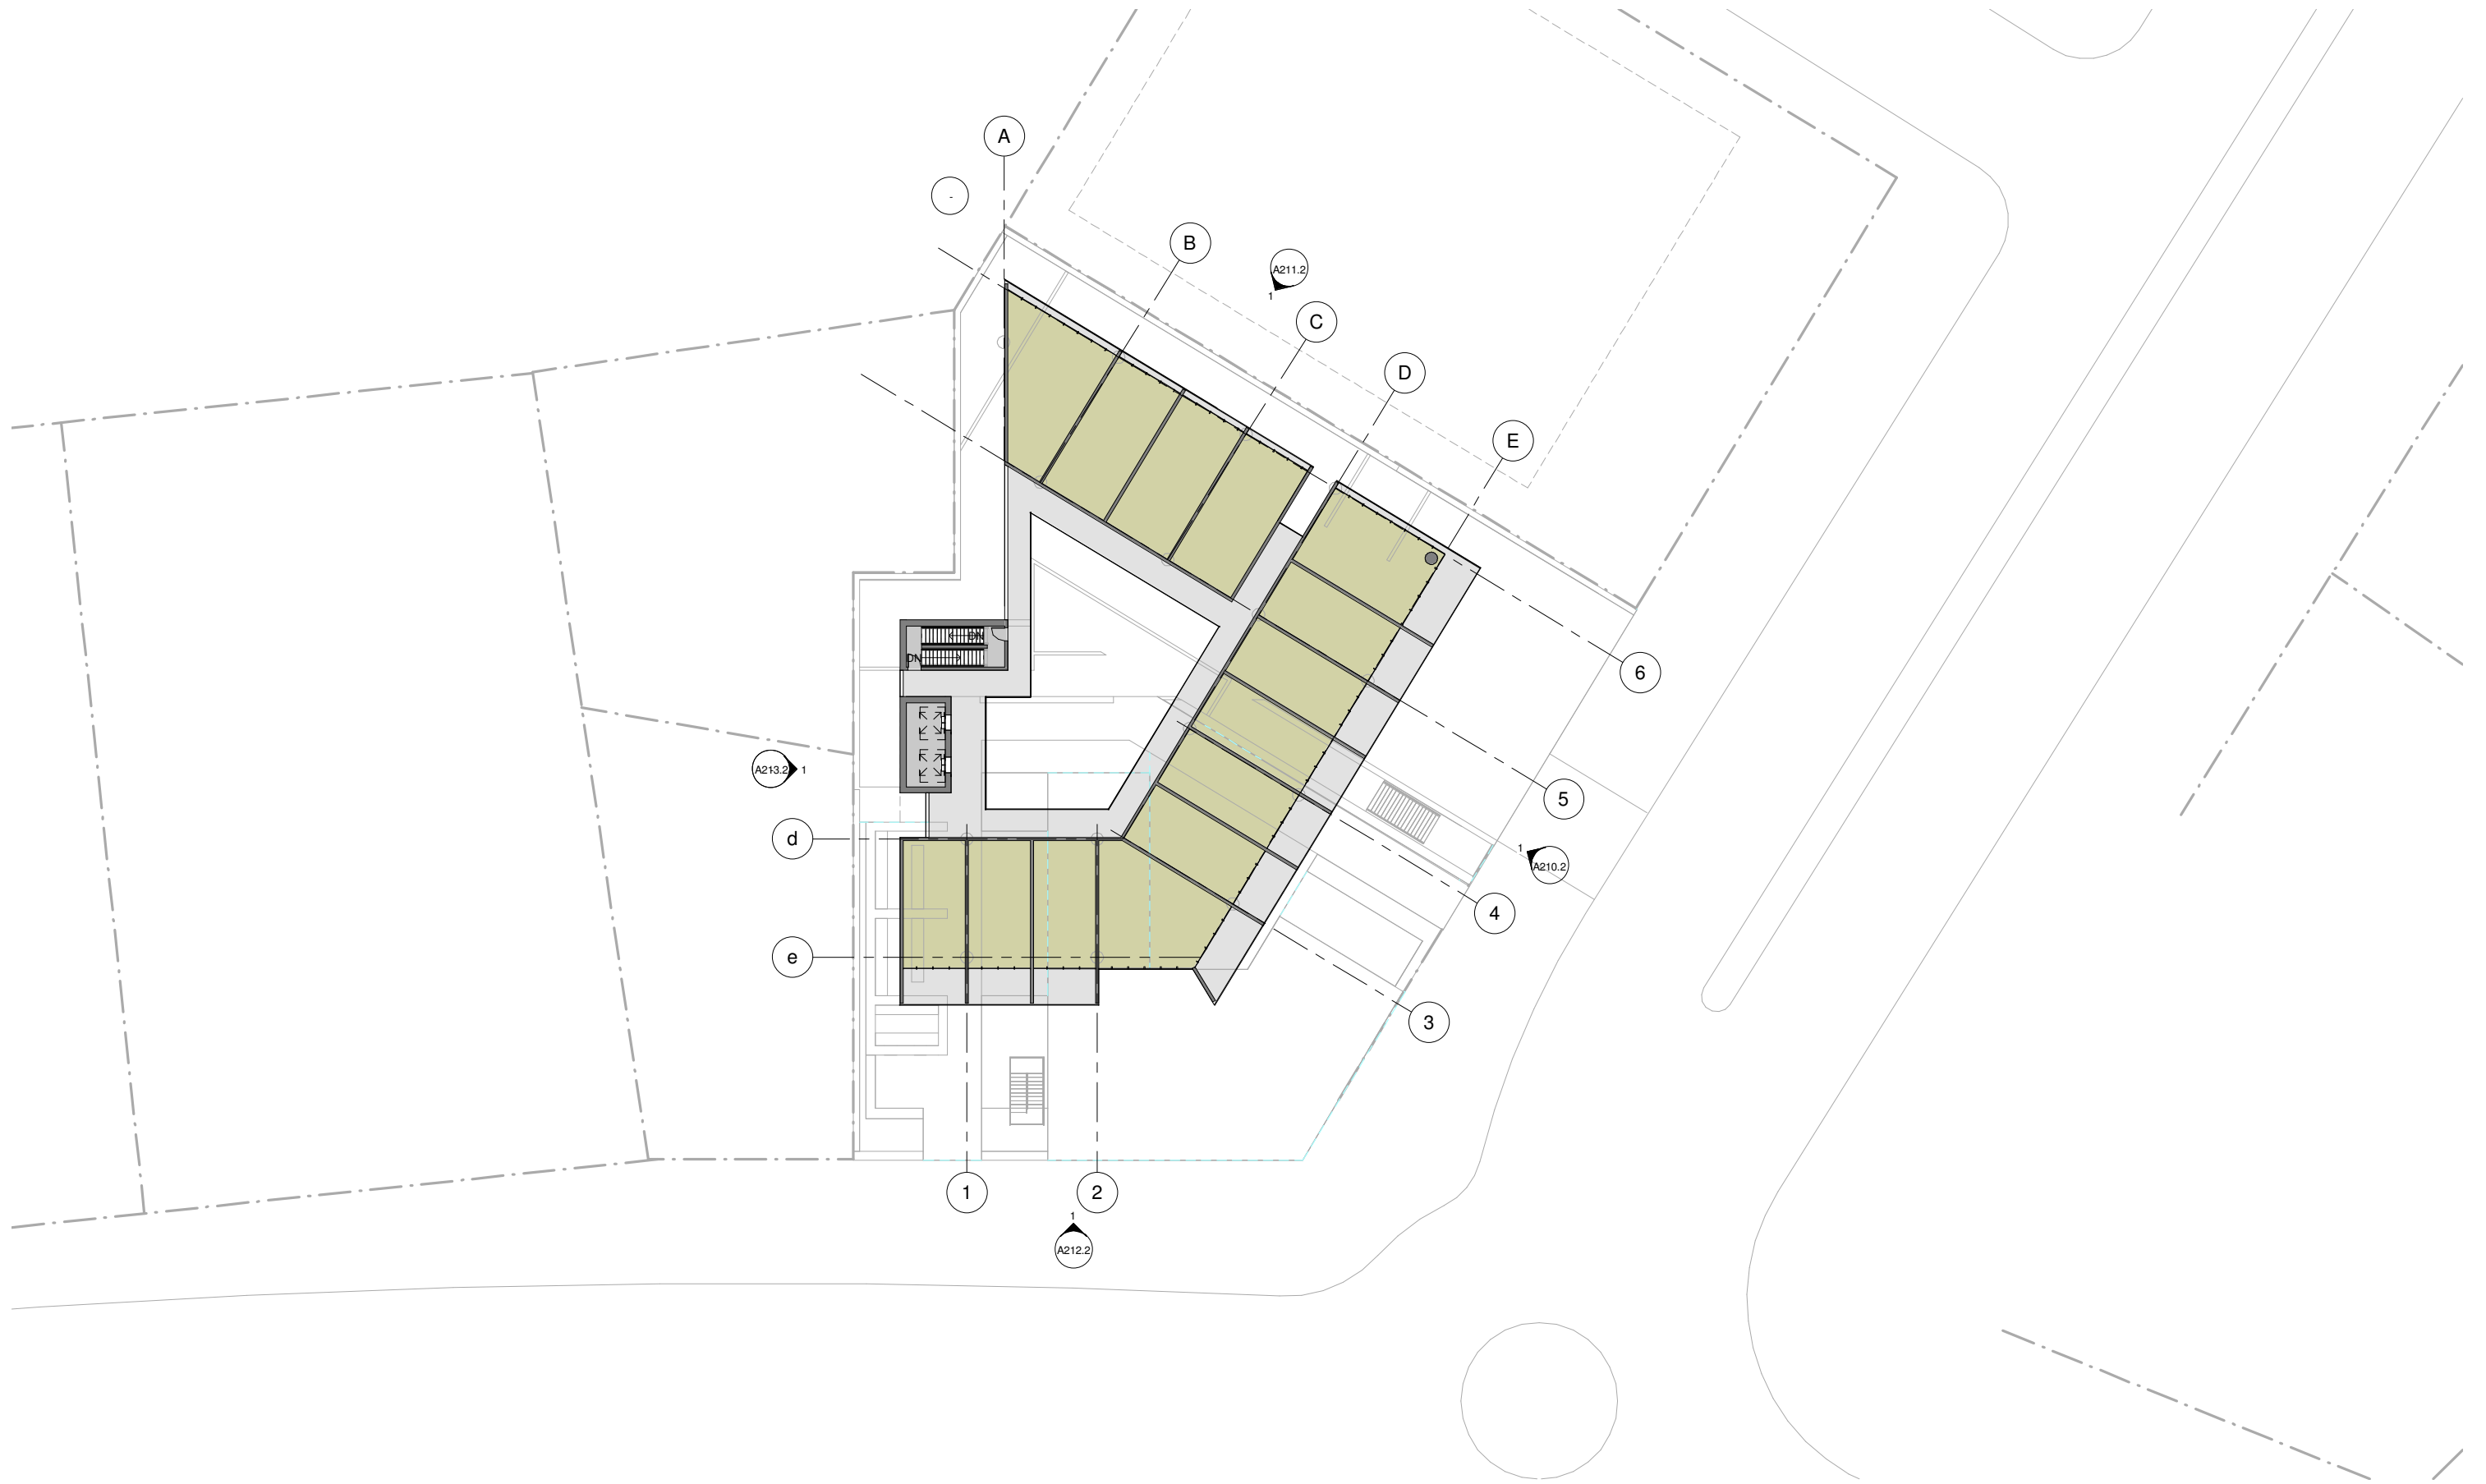
A FOR INFORMATION		NORTH POINT		PROJECT ADDRESS WALKER STREET TOWNSVILLE		ARCHITECT		CONSULTANTS		STRUCTURE ENGINEER		NOTES Suites to verify all documents on site. Actual built conditions may vary from the drawings.		DRAWING TITLE & CHECKED LEVEL 3 PLAN		PROJECT NO. 150712		SCALE 1 : 200 @ A1		ISSUE	
REV	DESCRIPTION OF CHANGE	REV	DESCRIPTION OF CHANGE	DRAWN	CHECK	DATE	CLIENT REEF BACKPACKERS	m 0410 232 939 mw@mwa-arch.com.au	U122/53 Vernon Terrace Townsville Qld 4009						DRAWING NO		A113.2				
<small>THIS DOCUMENT IS THE COPYRIGHT OF MATTHEW WILLIAMS ARCHITECT ALL INFORMATION HEREIN IS ON THE CONDITION AS TO BE CHECKED AND VERIFIED ON SITE. IN THE EVENT OF DISCREPANCIES REFER TO THE ARCHITECT FROM TO CORRECT ANY OF THE WORK. DO NOT SCALE DIMENSIONS MANUALLY OR ELECTRONICALLY.</small>																					



**1** Level 4  
1 : 200


A FOR INFORMATION		NORTH POINT		PROJECT ADDRESS WALKER STREET TOWNSVILLE		ARCHITECT		CONSULTANTS		STRUCTURE ENGINEER		NOTES		DRAWING TITLE & CHECKED		PROJECT NO. 150712		SCALE 1 : 200 @ A1		ISSUE	
REV DESCRIPTION OF CHANGE		REV DESCRIPTION OF CHANGE		DRAWN		CHECK		DATE						<small>Notes to verify all documents on site. Actual built conditions may vary from the drawings.</small>		LEVEL 4 PLAN		DRAWING NO		A114.2	
																				<small>THIS DOCUMENT IS THE COPYRIGHT OF MATTHEW WILLIAMS ARCHITECT. ALL INFORMATION HEREIN IS ON THE EXCLUSIVE PROPERTY OF MATTHEW WILLIAMS ARCHITECT. IN THE EVENT OF DISCREPANCIES REFER TO THE ARCHITECT FROM TO CORRECT ANY OF THE WORK. DO NOT SCALE DIMENSIONS MANUALLY OR ELECTRONICALLY.</small>	



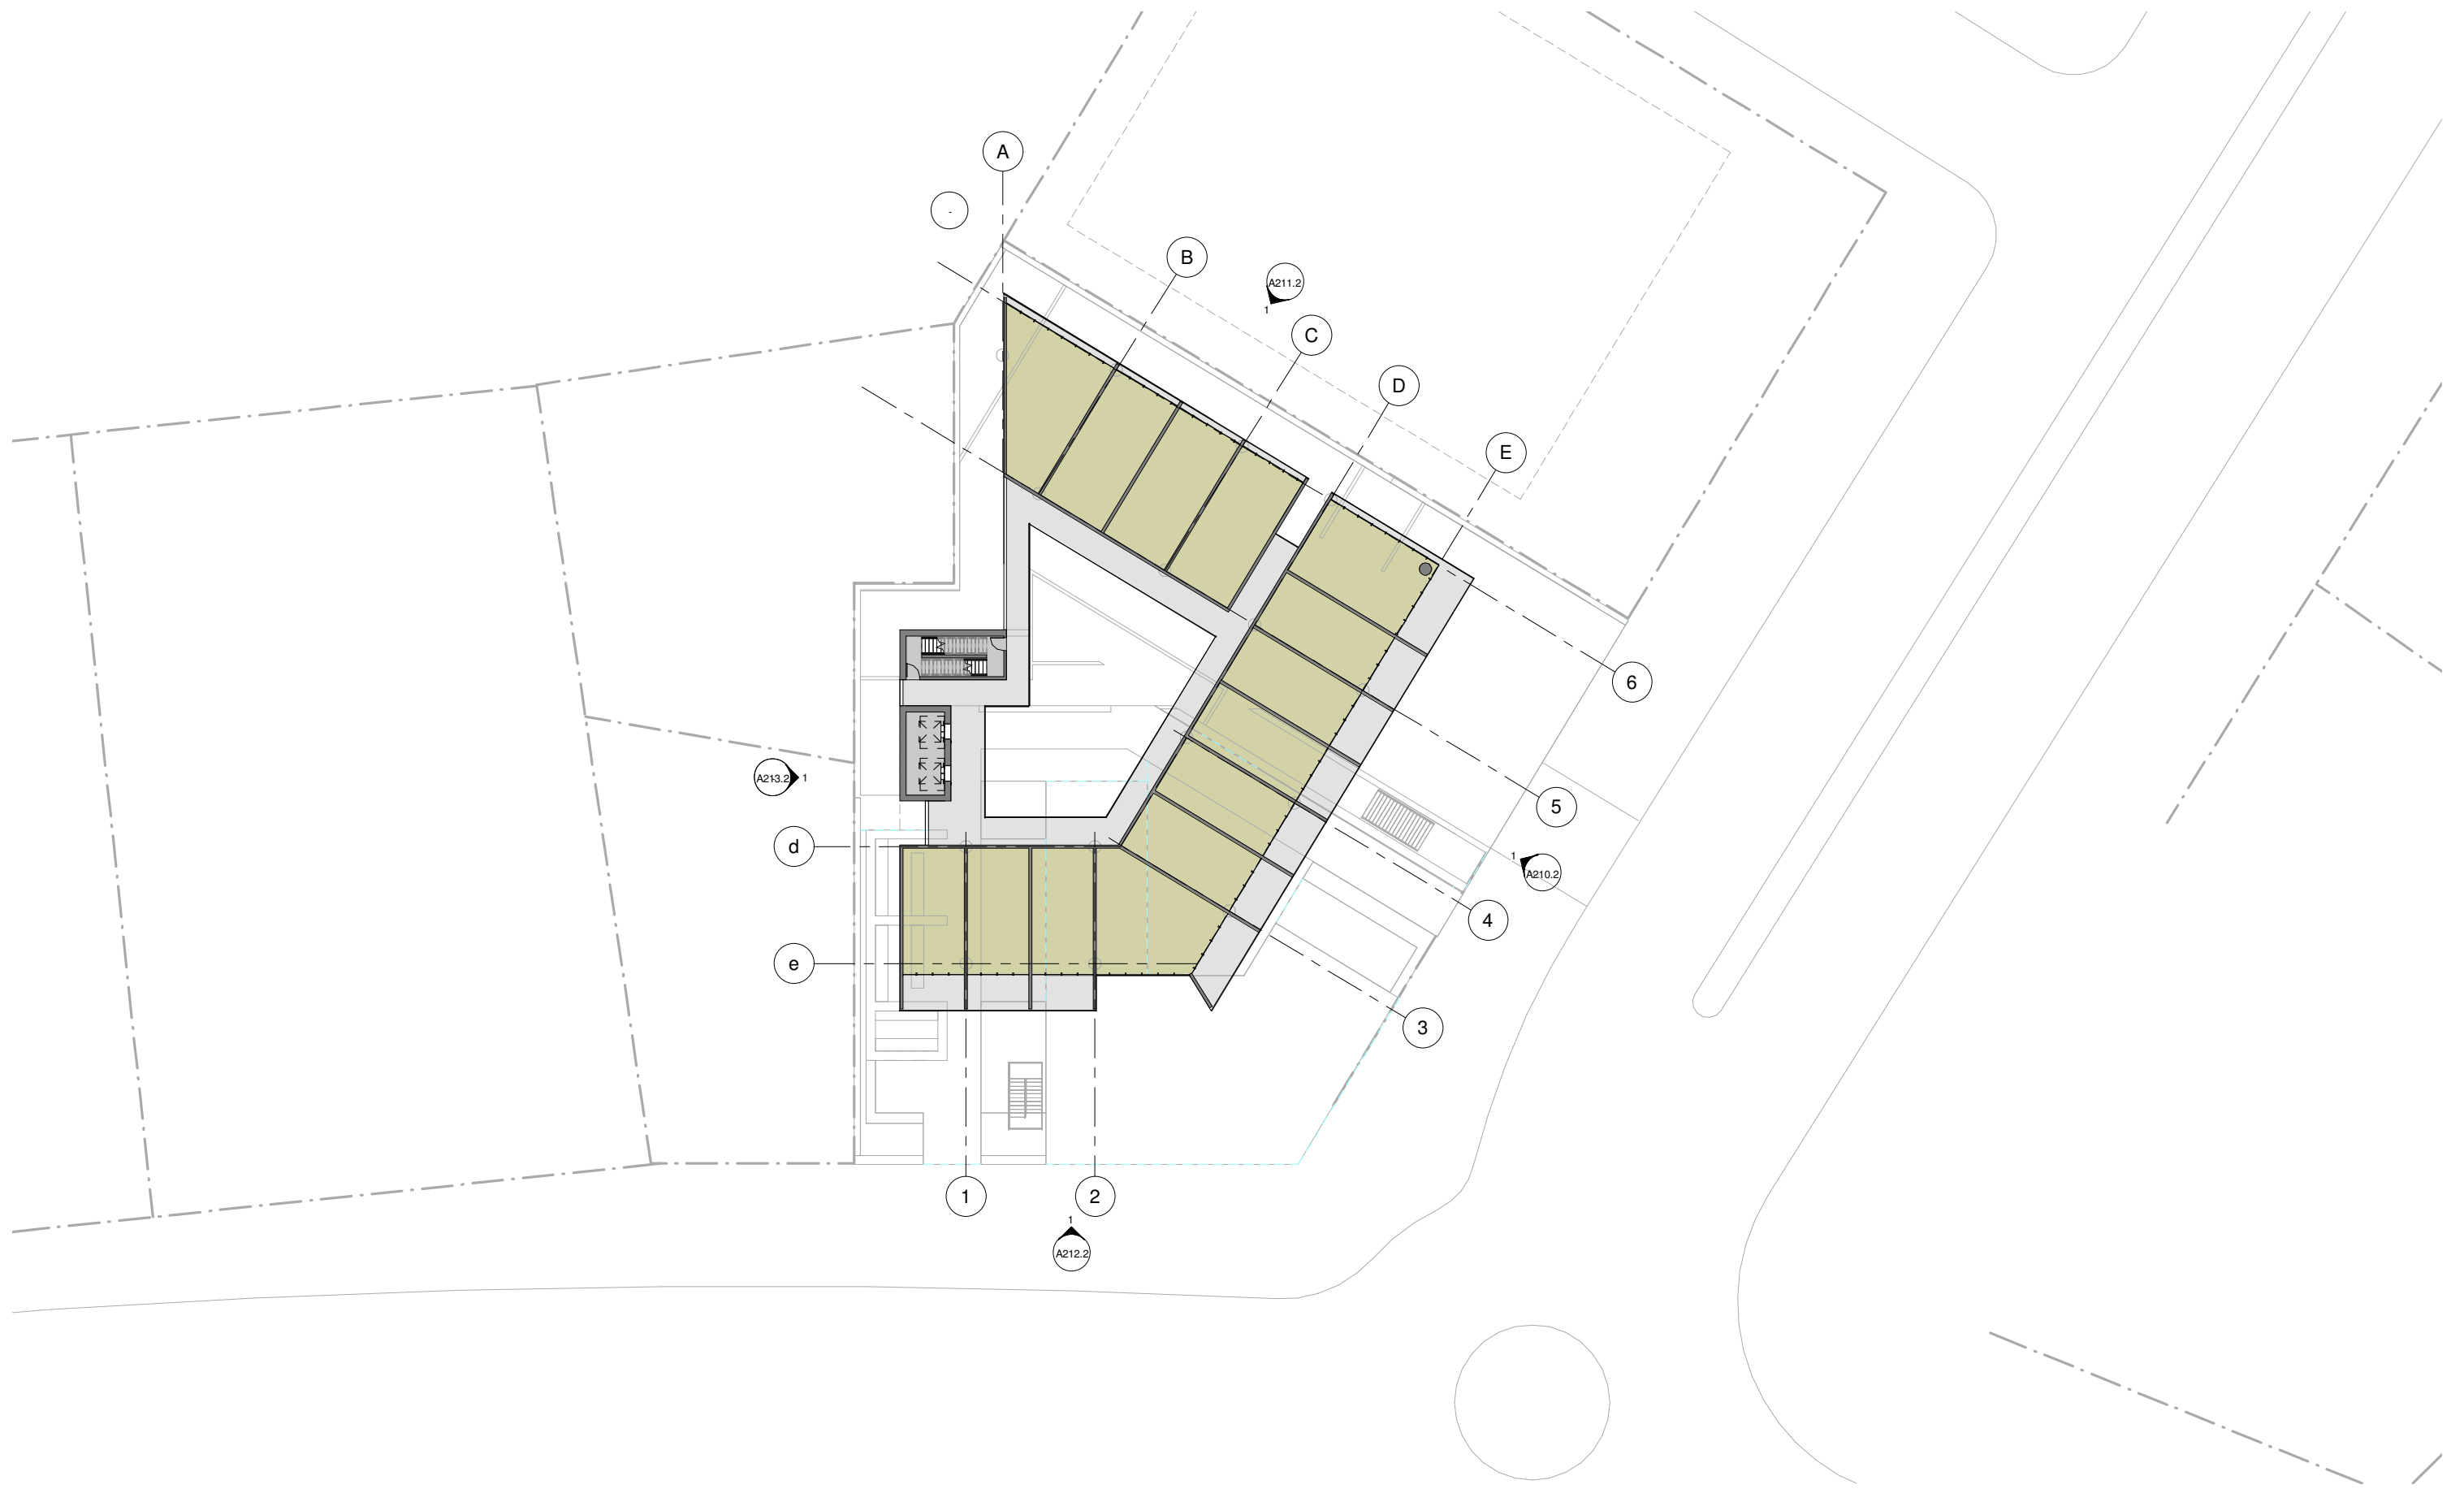

**1** Level 5  
1 : 200


A FOR INFORMATION		NORTH POINT		PROJECT ADDRESS WALKER STREET TOWNSVILLE		ARCHITECT		CONSULTANTS		STRUCTURE ENGINEER		NOTES		DRAWING TITLE & CHECKED		PROJECT NO.		SCALE 1 : 200 @ A1		ISSUE	
												LEVEL 5 PLAN		150712		DRAWING NO		A115.2			
REV	DESCRIPTION OF CHANGE	REV	DESCRIPTION OF CHANGE	DRAWN	CHECK	DATE	CLIENT REEF BACKPACKERS		m 0410 232 939 mw@mwa-arch.com.au		U122/53 Vernon Terrace Townsville Qld 4006		THIS DOCUMENT IS THE COPYRIGHT OF MATTHEW WILLIAMS ARCHITECT ALL INFORMATION HEREIN IS ON THE EXCLUSIVE PROPERTY OF THE ARCHITECT AND IS NOT TO BE REPRODUCED OR TRANSMITTED IN ANY FORM OR BY ANY MEANS, ELECTRONIC OR MECHANICAL, WITHOUT THE WRITTEN PERMISSION OF THE ARCHITECT.								

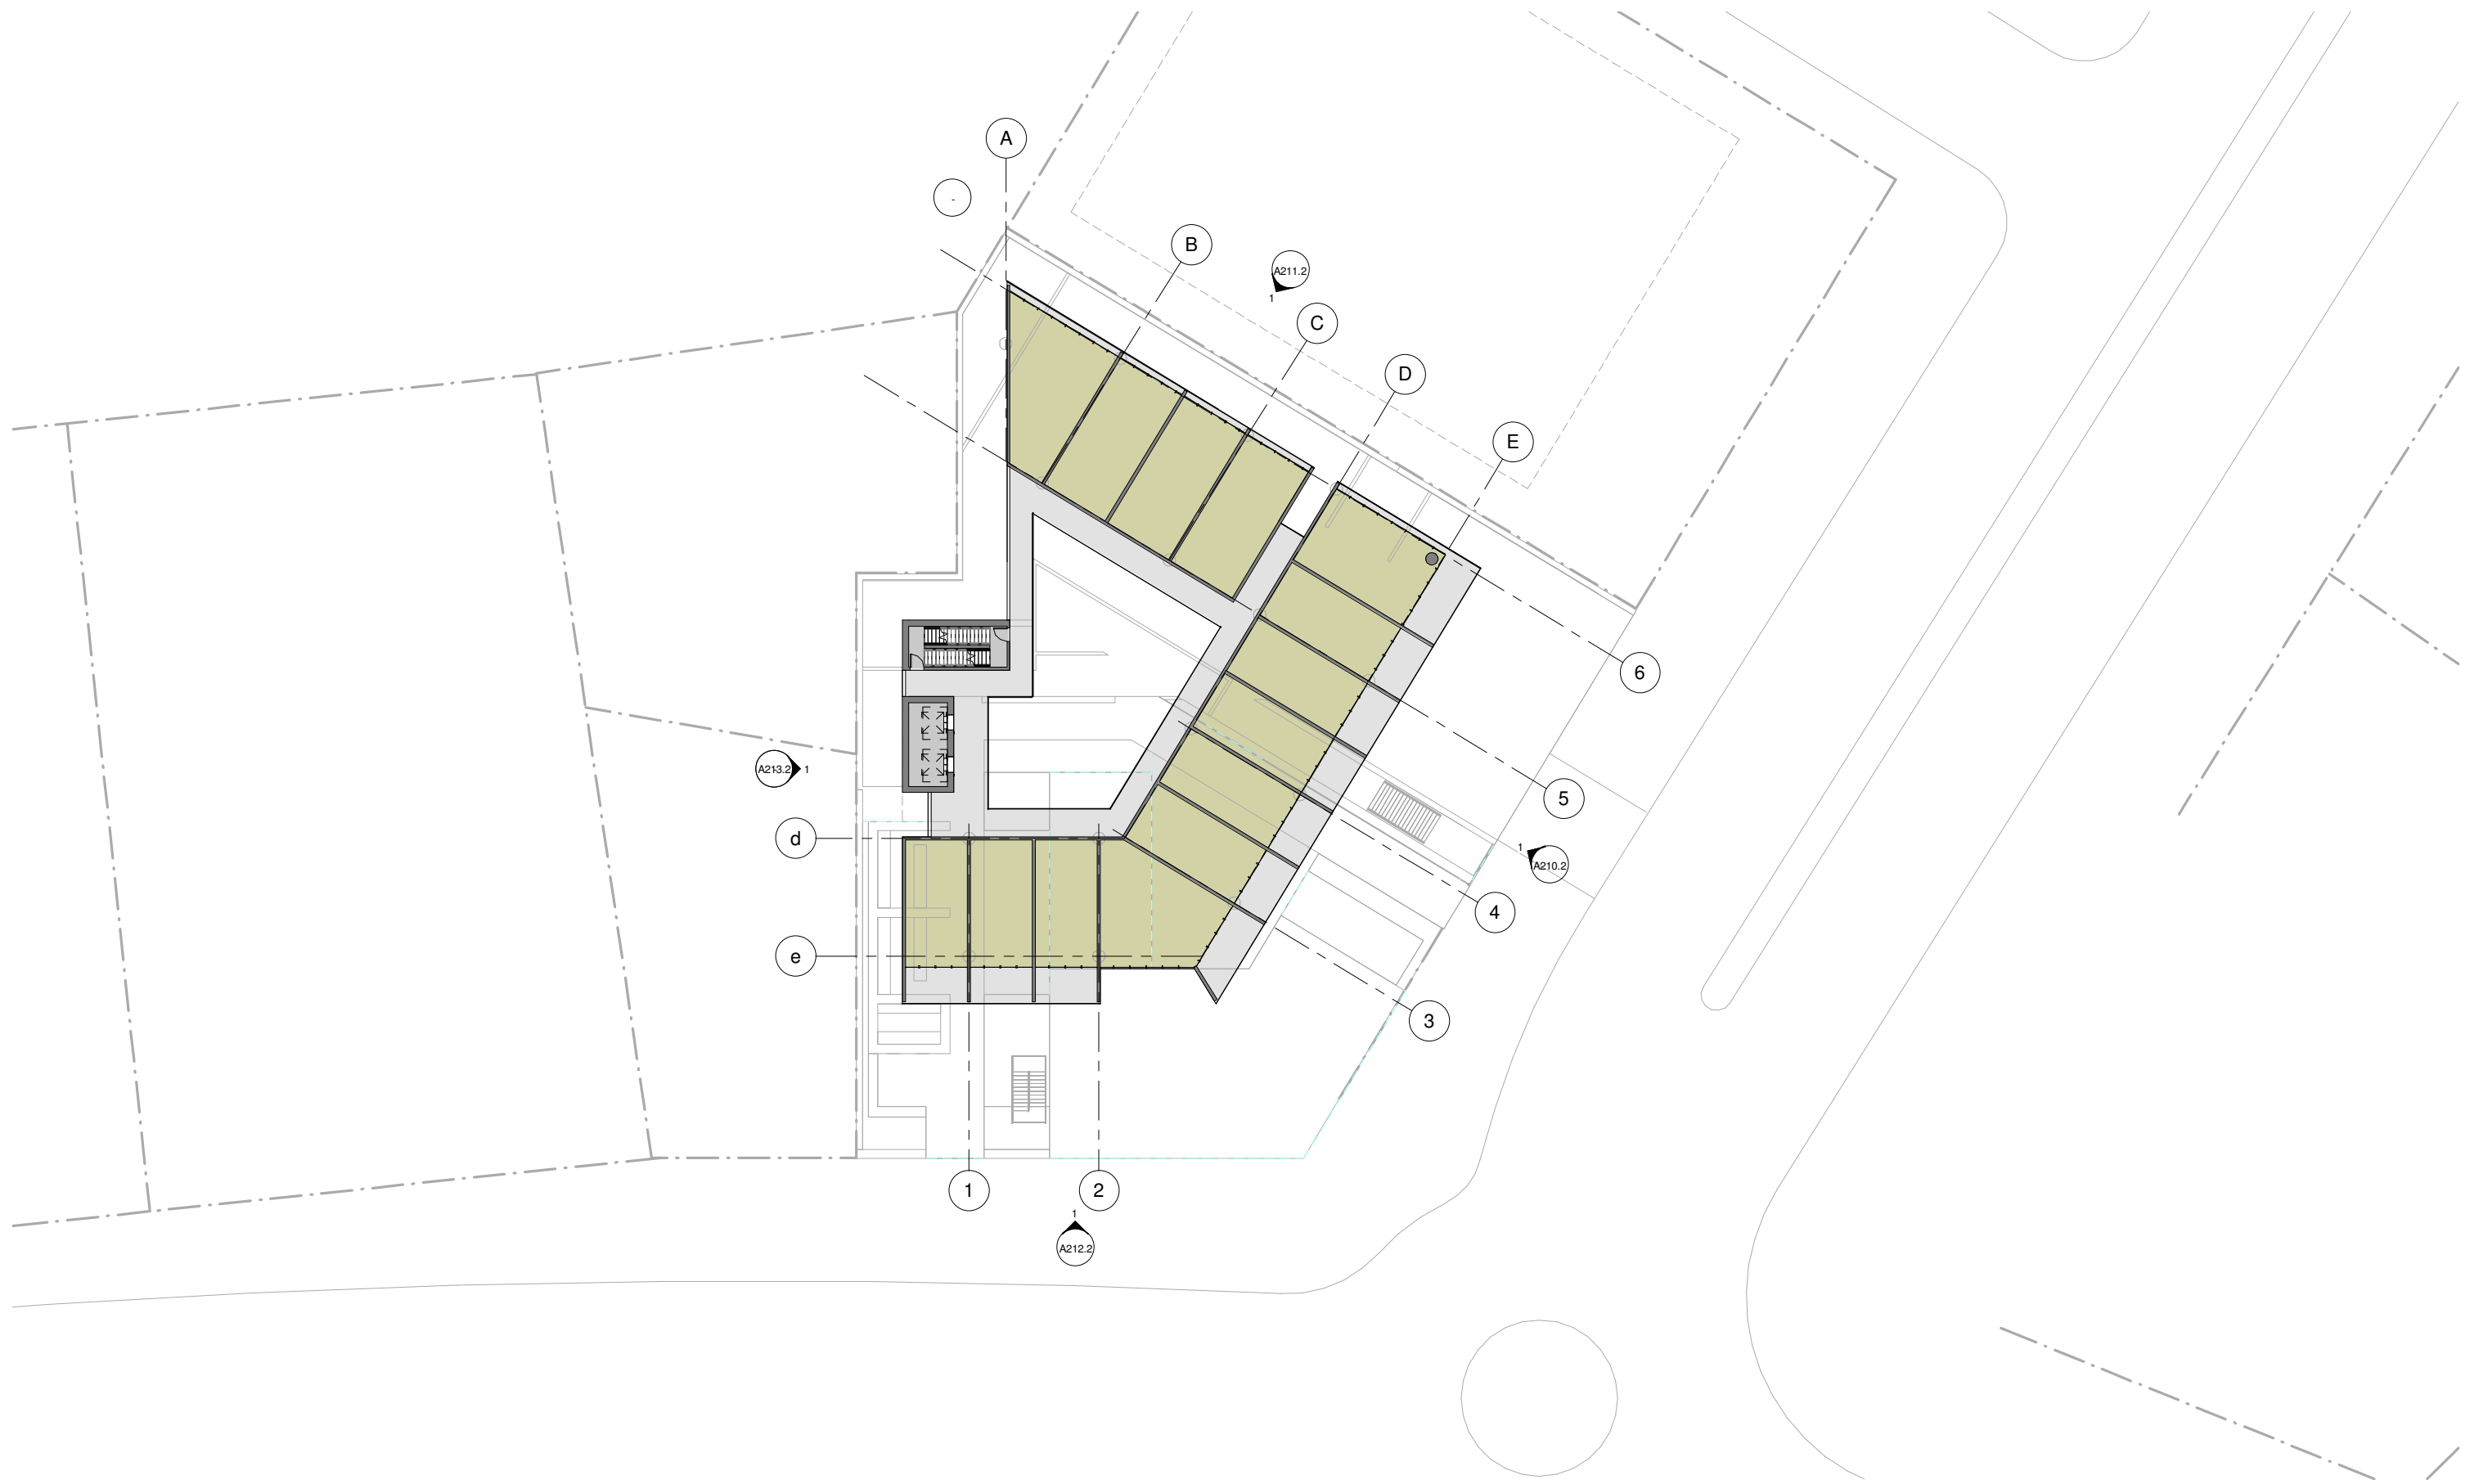

1 Level 6  
1 : 200


A FOR INFORMATION		NORTH POINT		PROJECT ADDRESS WALKER STREET TOWNSVILLE		ARCHITECT		CONSULTANTS		STRUCTURE ENGINEER		NOTES		DRAWING TITLE & CHECKED		PROJECT NO. 150712		SCALE 1 : 200 @ A1		ISSUE	
				CLIENT REEF BACKPACKERS								LEVEL 6 PLAN						DRAWING NO		A116.2	
REV	DESCRIPTION OF CHANGE	REV	DESCRIPTION OF CHANGE	DRAWN	CHECK	DATE	m 0410 232 939 mw@mwa-arch.com.au		U122/53 Vernon Terrace Townsville Qld 4009		NOTES Build to verify all documents on site. Actual built conditions may vary from the drawings.										

THIS DOCUMENT IS THE COPYRIGHT OF MATTHEW WILLIAMS ARCHITECT  
ALL INFORMATION IS TO BE USED ONLY ON THE DRAWING. IT IS TO BE USED AS A GUIDE ONLY. IN THE EVENT OF DISCREPANCIES REFER TO THE  
ARCHITECT FROM TO CORRECT ANY OF THE WORK. DO NOT SCALE DIMENSIONS MANUALLY OR ELECTRONICALLY.

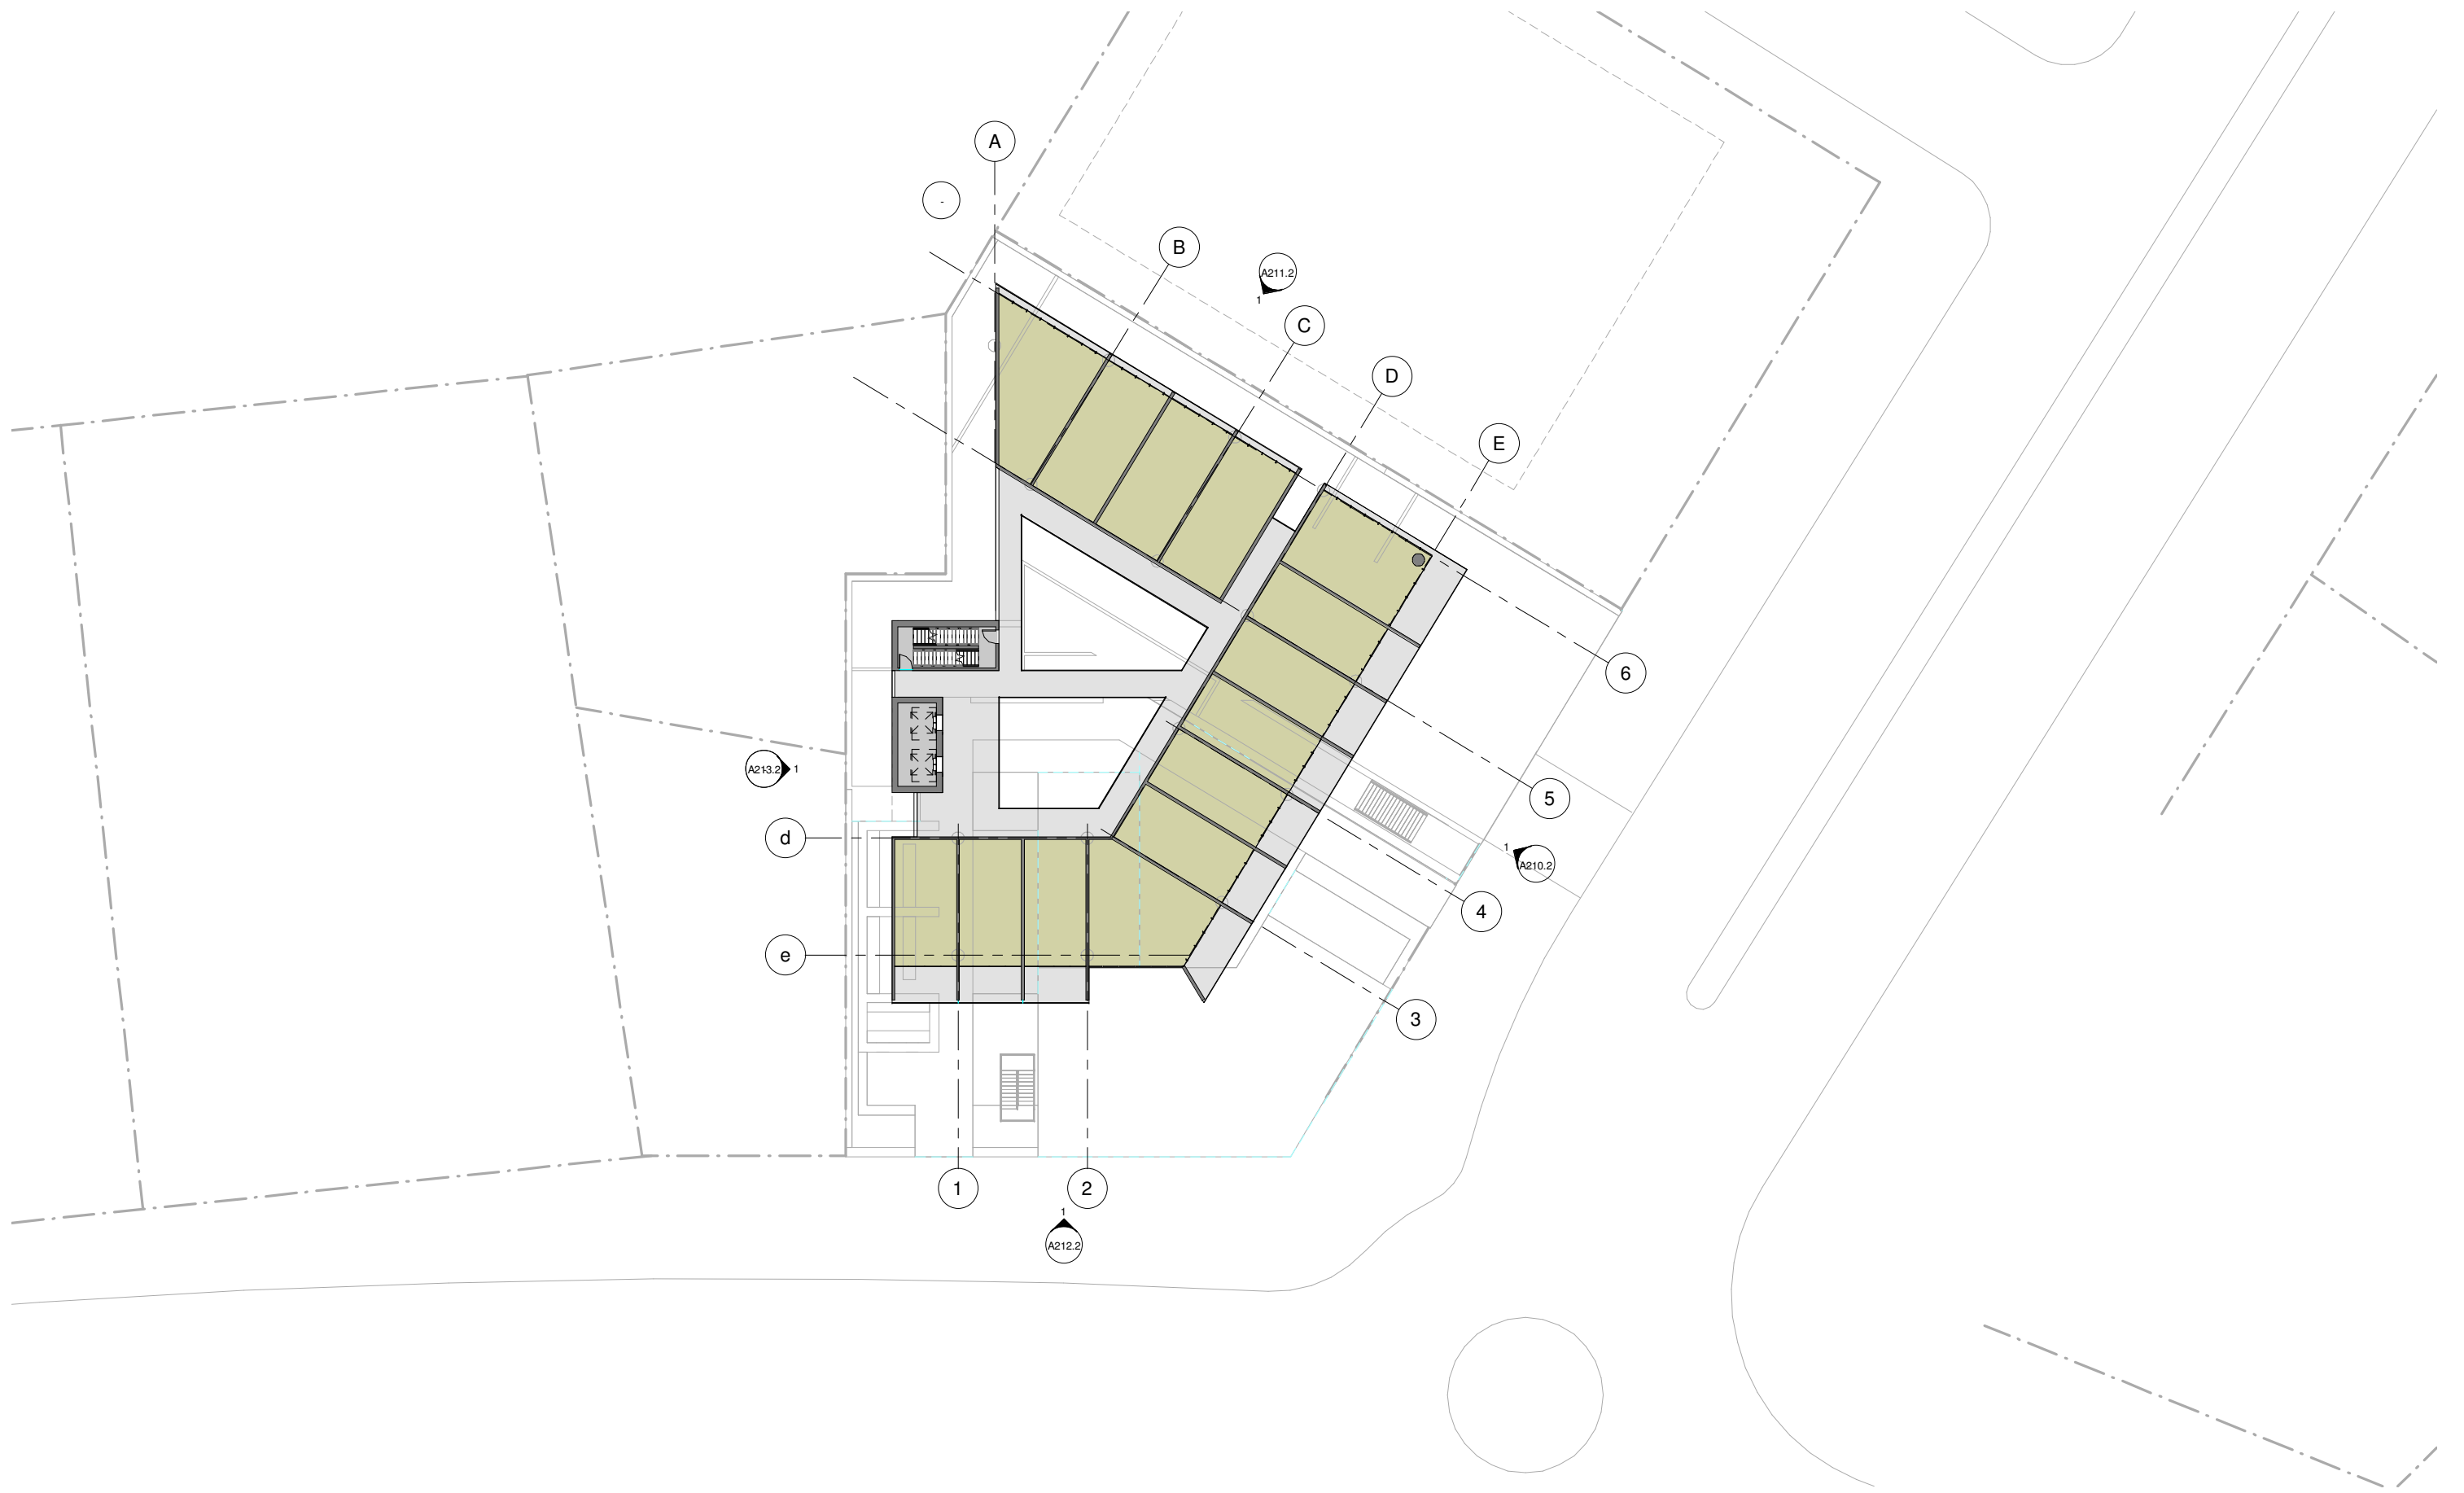


**1** Level 7  
1 : 200

A FOR INFORMATION								PROJECT ADDRESS <b>WALKER STREET          TOWNSVILLE</b>		ARCHITECT 		CONSULTANTS		STRUCTURE ENGINEER		NOTES <small>Builder to verify all documents on site.          Actual built conditions may vary from the drawings.</small>		DRAWING TITLE & CHECKED		PROJECT NO. 150712		SCALE 1 : 200 @ A1		ISSUE	
REV	DESCRIPTION OF CHANGE	REV	DESCRIPTION OF CHANGE	DRAWN	CHECK	DATE		CLIENT REEF BACKPACKERS		m 0410 232 939 mw@mwa-arch.com.au		U122/53 Vernon Terrace Townsville Qld 4009				LEVEL 7 PLAN		DRAWING NO		A117.2					
<small>THIS DOCUMENT IS THE COPYRIGHT OF MATTHEW WILLIAMS ARCHITECT          ALL INFORMATION HEREIN IS ON THE ASSUMPTION THAT THE CLIENT HAS BEEN ADVISED OF THE SCOPE OF THE WORK AND HAS AGREED TO THE          ARCHITECT FROM TO COME REVISIONS OF THE WORK. DO NOT SCALE DIMENSIONS MANUALLY OR ELECTRONICALLY.</small>																									

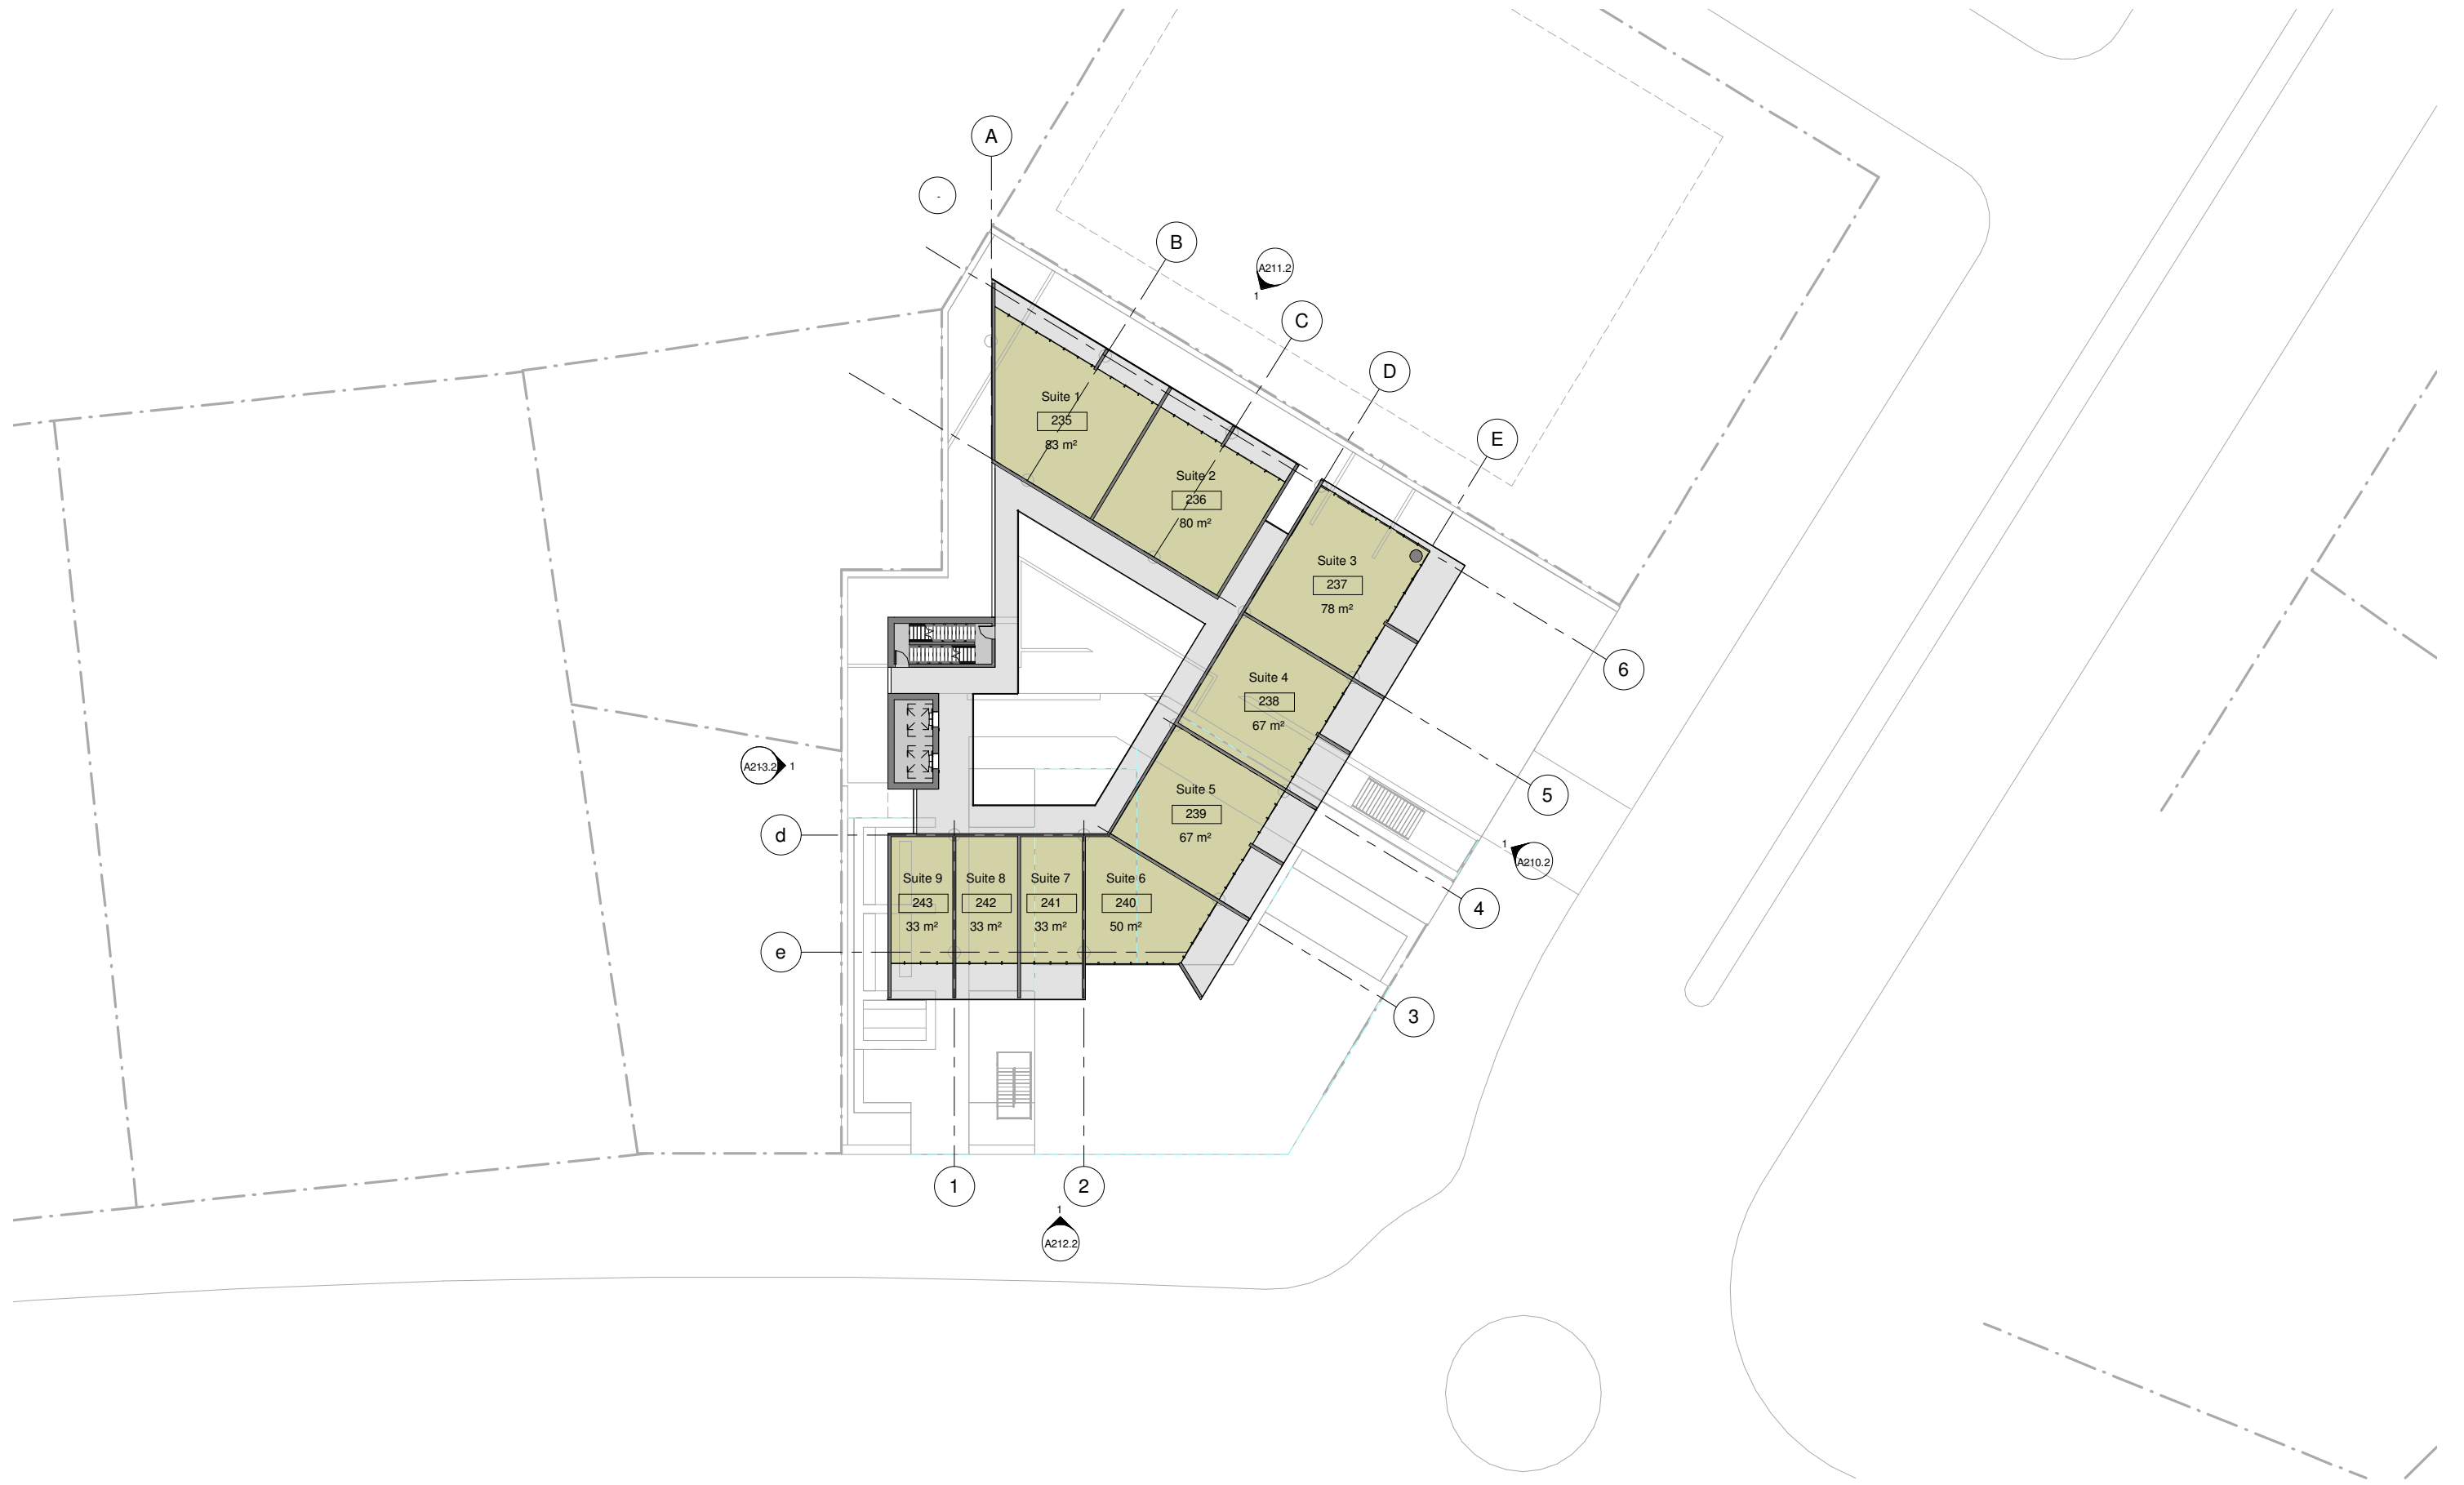




**1** Level 8  
1 : 200

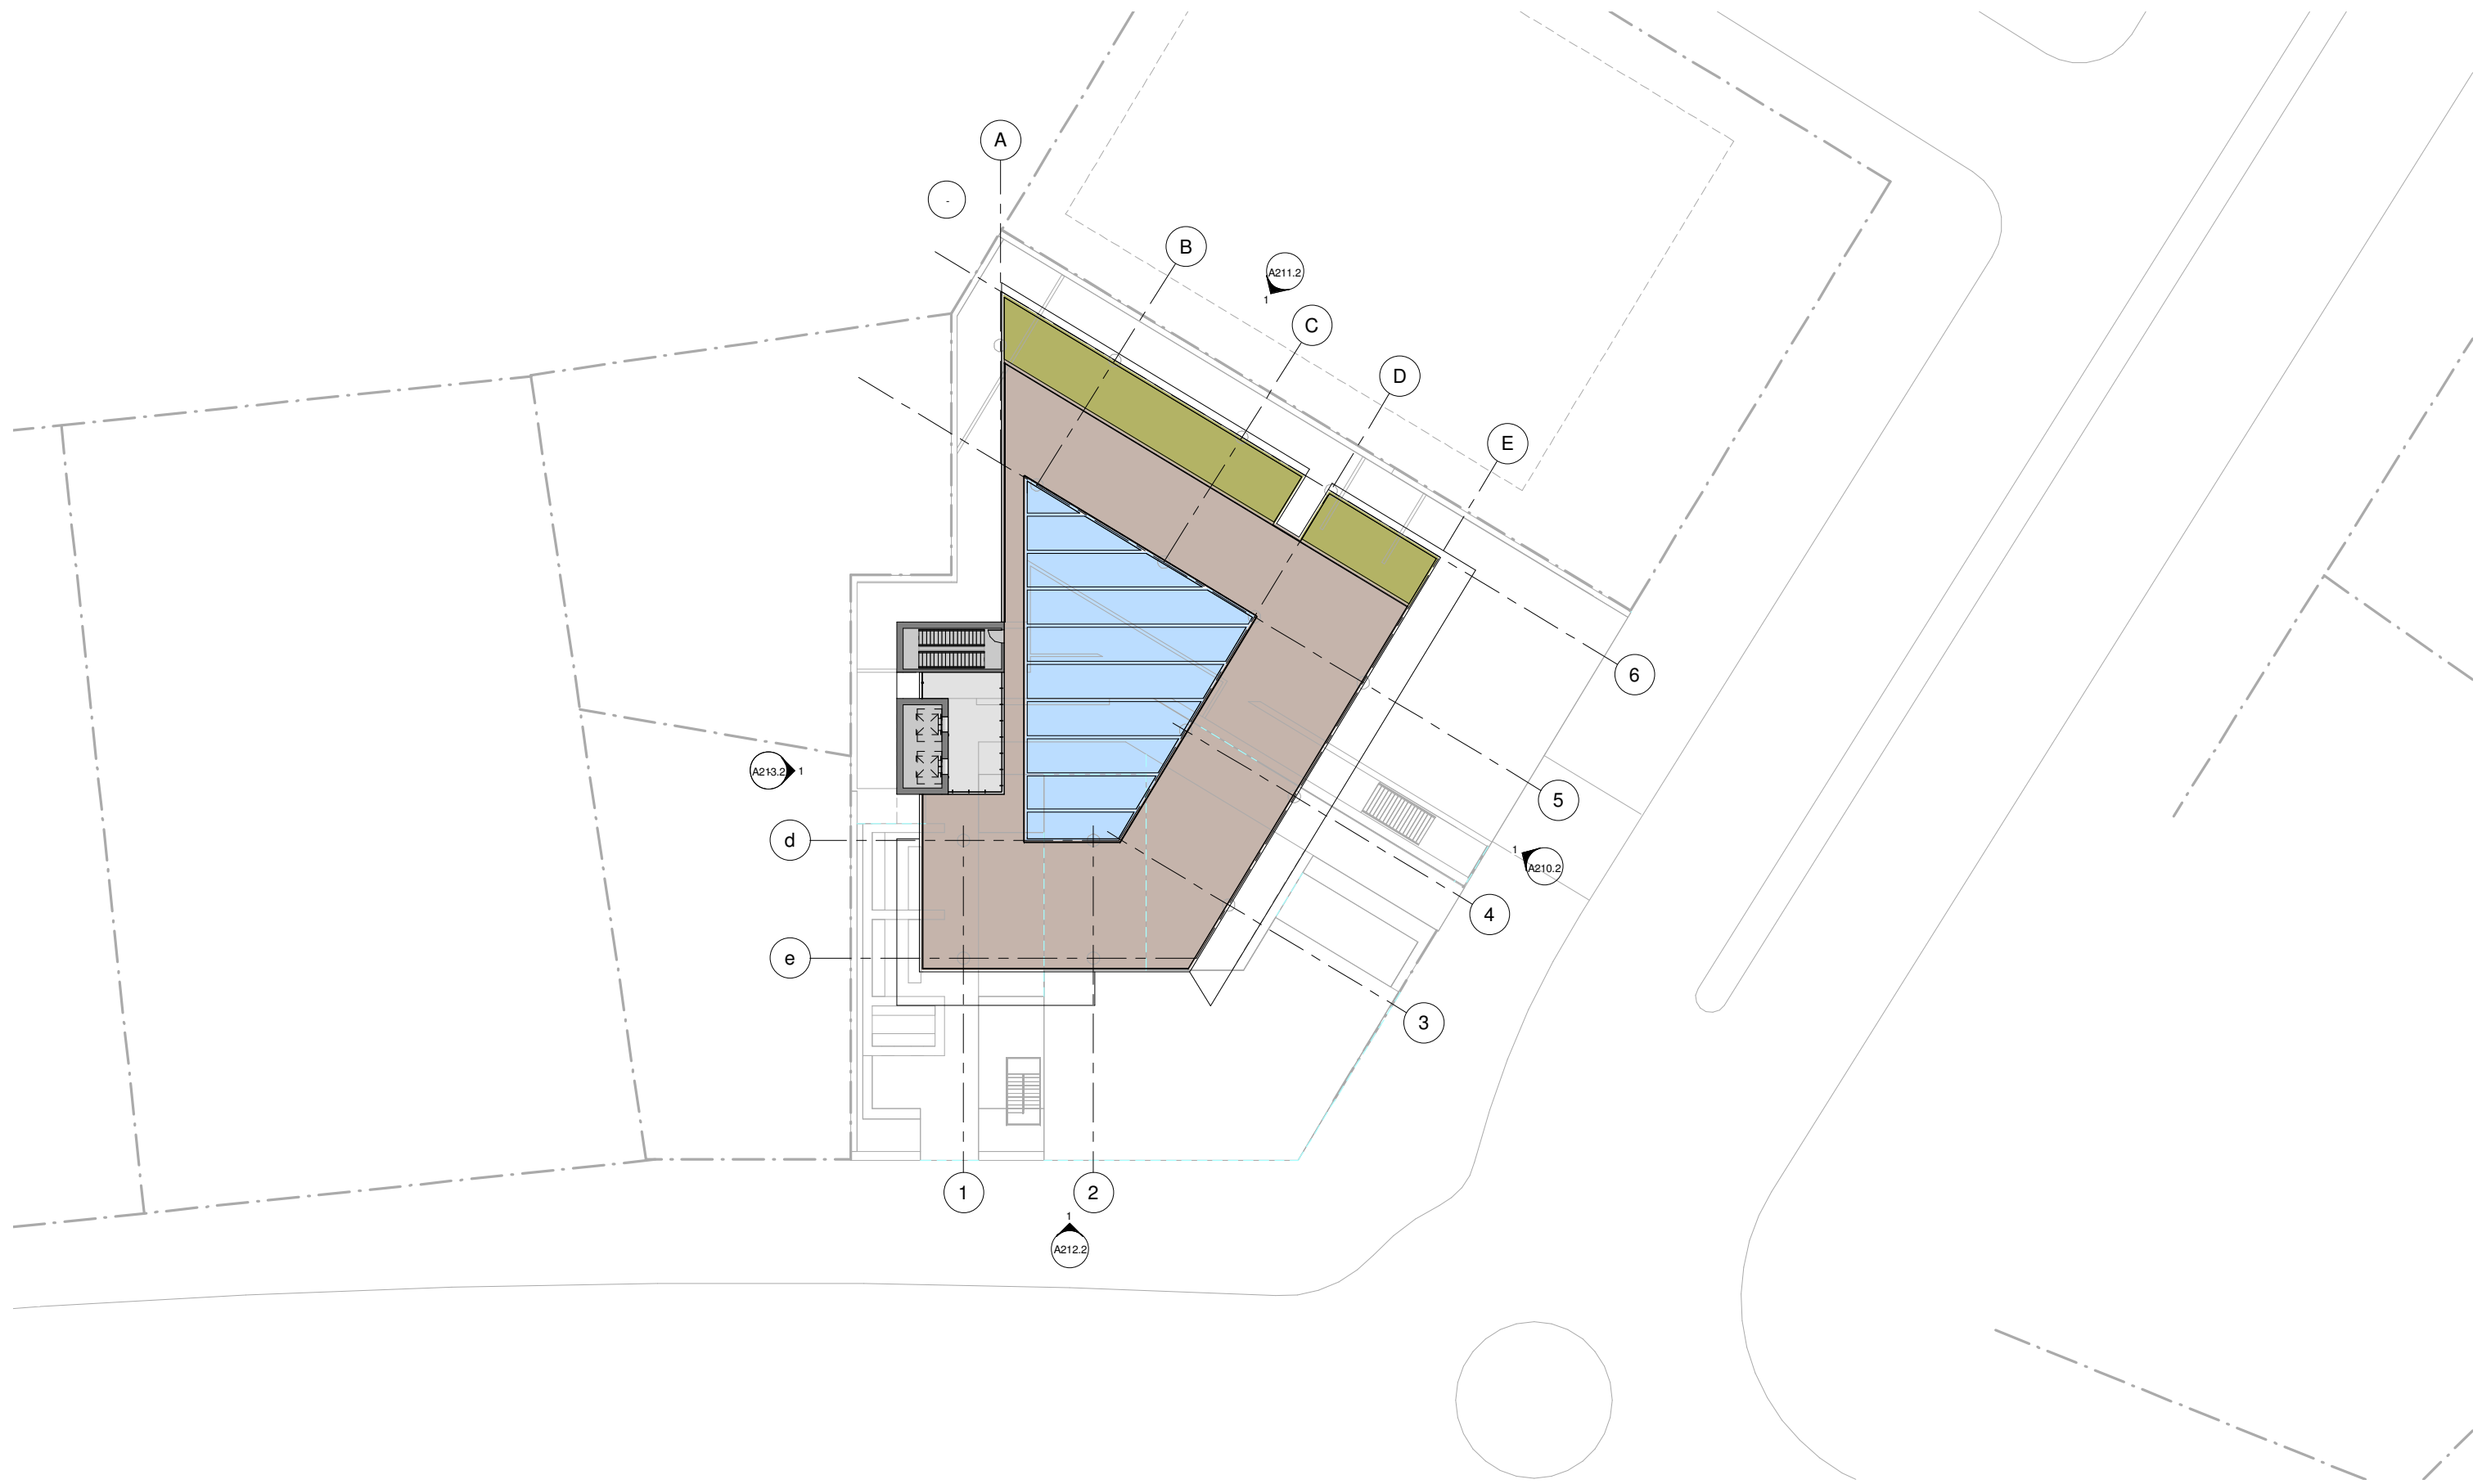A FOR INFORMATION		NORTH POINT		PROJECT ADDRESS WALKER STREET TOWNSVILLE		ARCHITECT		CONSULTANTS		STRUCTURE ENGINEER		NOTES Suites to verify all documents on site. Actual built conditions may vary from the drawings.		DRAWING TITLE & CHECKED LEVEL 8 PLAN		PROJECT NO. 150712		SCALE 1 : 200 @ A1		ISSUE	
REV	DESCRIPTION OF CHANGE	REV	DESCRIPTION OF CHANGE	DRAWN	CHECK	DATE	CLIENT REEF BACKPACKERS	m 0410 232 939 mw@mwa-arch.com.au	U122/53 Vernon Terrace Townsville Qld 4009						DRAWING NO		A118.2				
<small>THIS DOCUMENT IS THE COPYRIGHT OF MATTHEW WILLIAMS ARCHITECT ALL INFORMATION HEREIN IS ON THE EQUIPMENT OF THE CLIENT AND IS NOT TO BE REPRODUCED OR COPIED IN ANY MANNER WITHOUT THE WRITTEN PERMISSION OF THE ARCHITECT. TO REFUSE DAMAGE MANUALLY DIRECTLY FROM THE ARCHITECT FROM TO CORRECT THE WORK.</small>																					





1 Roof  
1 : 200


A FOR INFORMATION		NORTH POINT		PROJECT ADDRESS WALKER STREET TOWNSVILLE		ARCHITECT		CONSULTANTS		STRUCTURE ENGINEER		NOTES		DRAWING TITLE & CHECKED		PROJECT NO.		SCALE 1 : 200 @ A1		ISSUE							
REV DESCRIPTION OF CHANGE		REV DESCRIPTION OF CHANGE		DRAWN		CHECK		DATE				CLIENT REEF BACKPACKERS										ROOF PLAN		150712		DRAWING NO A119.2	
												NOTES Refer to verify all documents on site. Actual built conditions may vary from the drawings.										<small>THIS DOCUMENT IS THE COPYRIGHT OF MATTHEW WILLIAMS ARCHITECT          ALL INFORMATION HEREIN IS ON THE EXCLUSIVE PROPERTY OF THE ARCHITECT AND IS NOT TO BE REPRODUCED OR TRANSMITTED IN ANY FORM OR BY ANY MEANS, ELECTRONIC OR MECHANICAL, INCLUDING PHOTOCOPYING, RECORDING, OR BY ANY INFORMATION STORAGE AND RETRIEVAL SYSTEM, WITHOUT THE WRITTEN PERMISSION OF THE ARCHITECT.</small>					

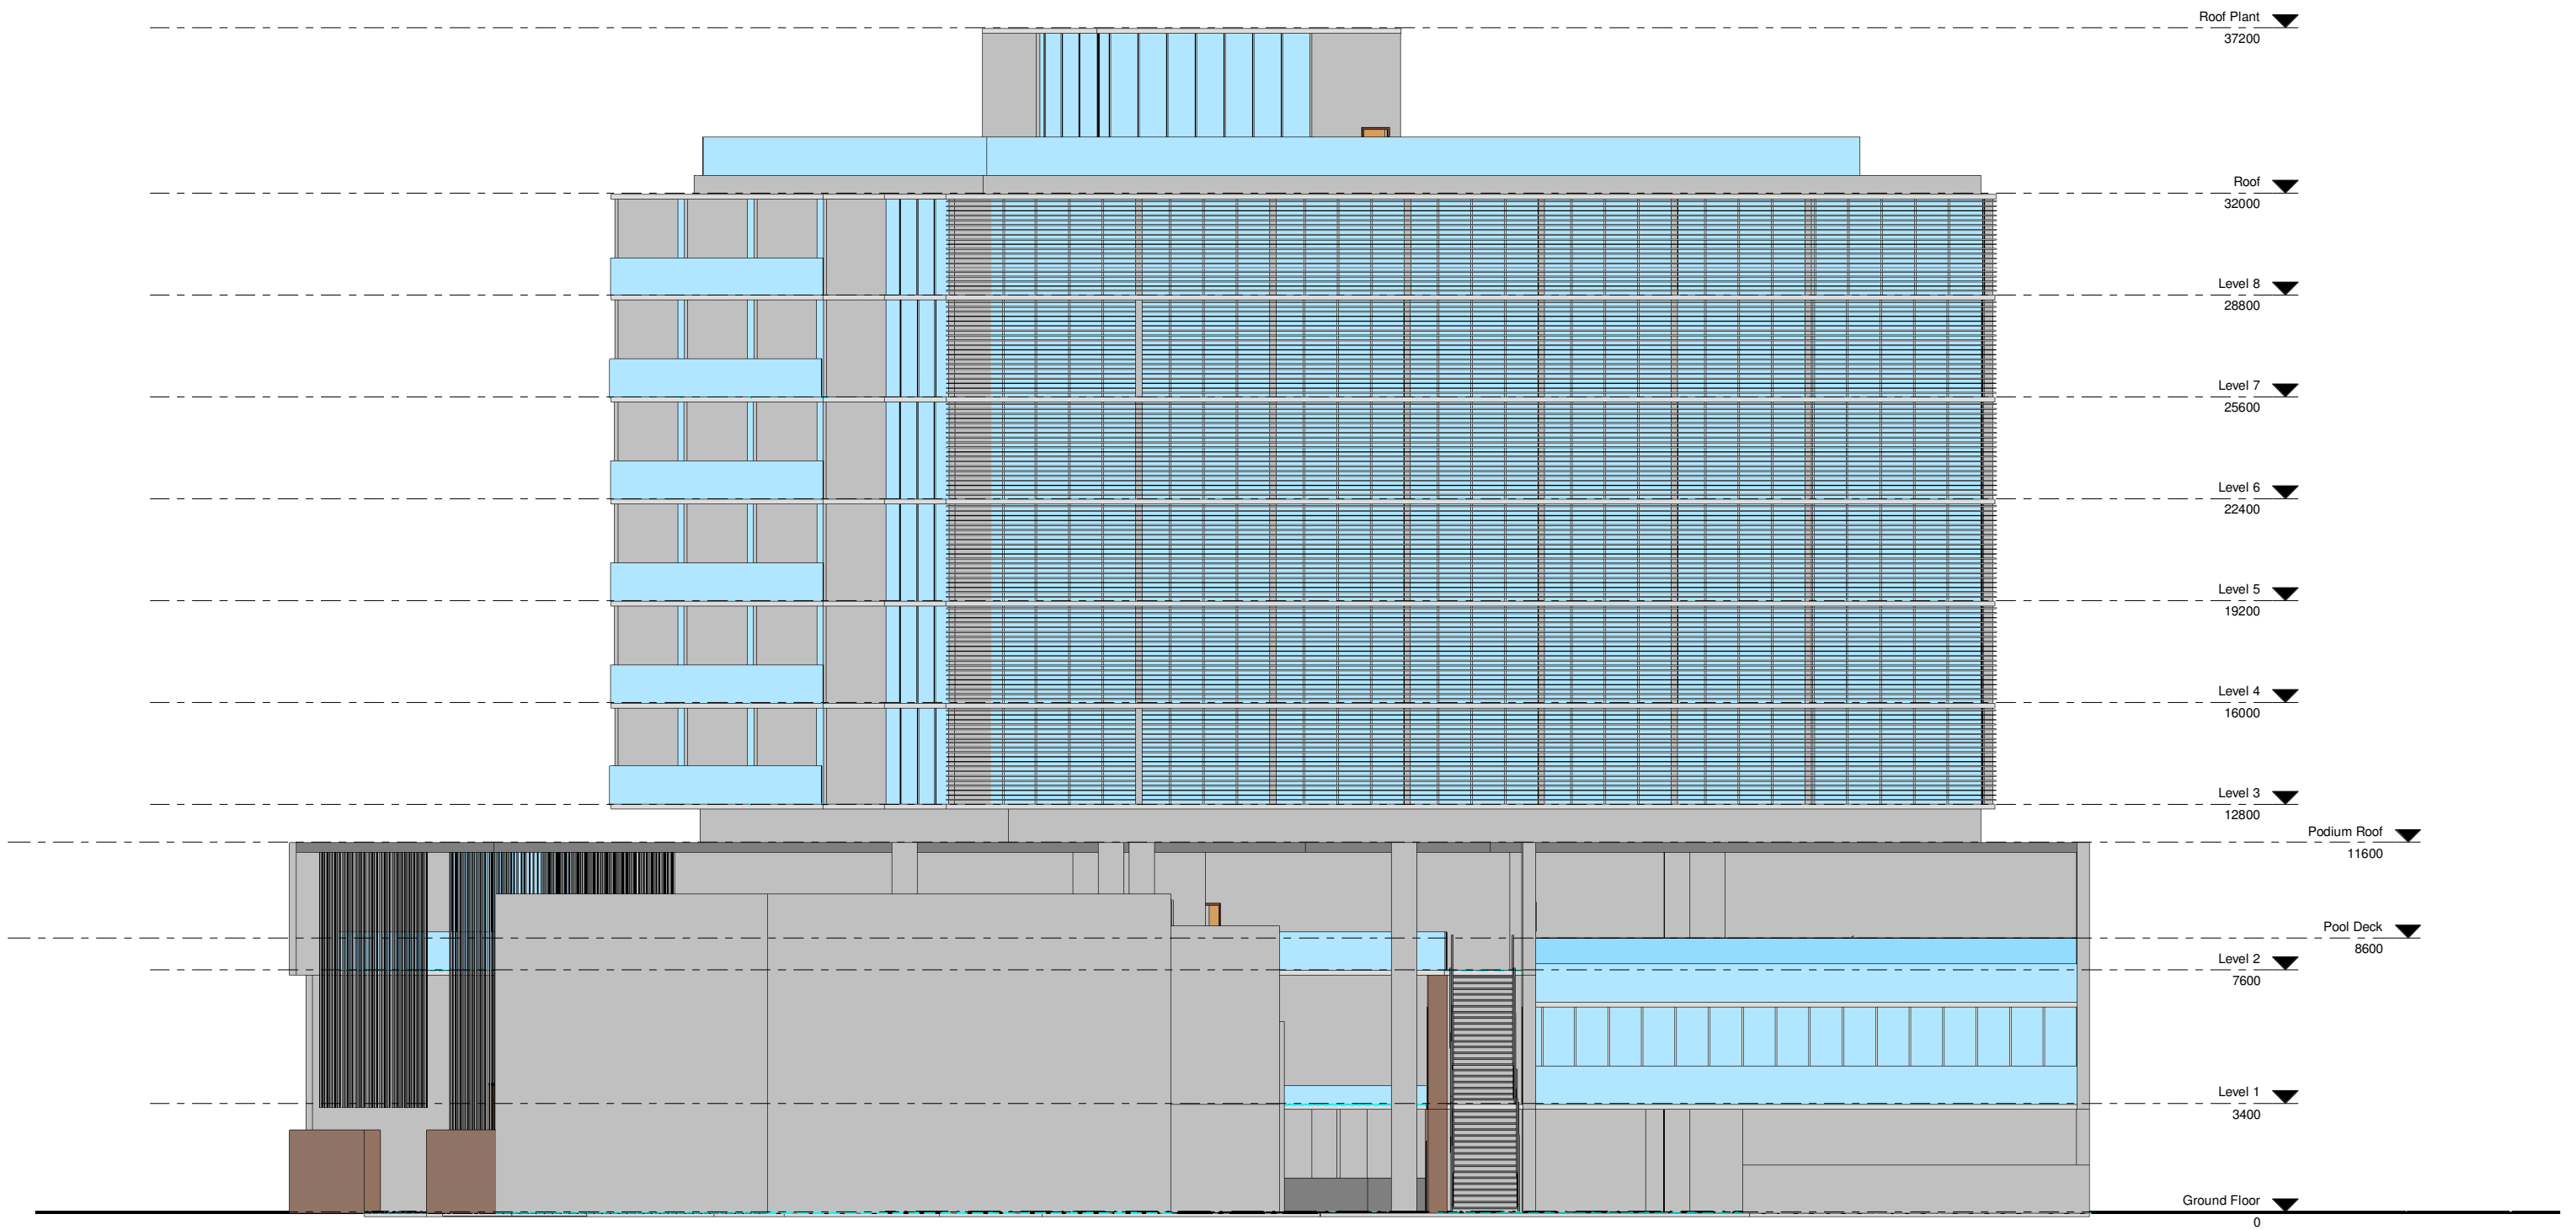



1 East  
1 : 100

 
A	FOR INFORMATION	REV	DESCRIPTION OF CHANGE	DRAWN	CHECK	DATE		PROJECT ADDRESS WALKER STREET TOWNSVILLE	 ARCHITECT m 0410 232 939 mw@mwa-arch.com.au	U122/53 Vernon Terrace Townsville Qld 4809	CONSULTANTS	STRUCTURE ENGINEER	NOTES Suite to verify all documents on site. Actual built conditions may vary from the drawings.	DRAWING TITLE & CHECKED ELEVATION 01 EAST	PROJECT NO. 150712	SCALE 1 : 100 @ A1	ISSUE
	DESCRIPTION OF CHANGE							DRAWING NO						A210.2			

THIS DOCUMENT IS THE COPYRIGHT OF MATT NEWELL ARCHITECTS  
ALL INFORMATION ILLUSTRATED ON THIS DOCUMENT IS TO BE CHECKED AND VERIFIED ON SITE. IN THE EVENT OF DISCREPANCIES REFER TO THE  
ARCHITECT FROM TO CORRECT ANY OF THE WORK. DO NOT SCALE DIMENSIONS MANUALLY OR ELECTRONICALLY.

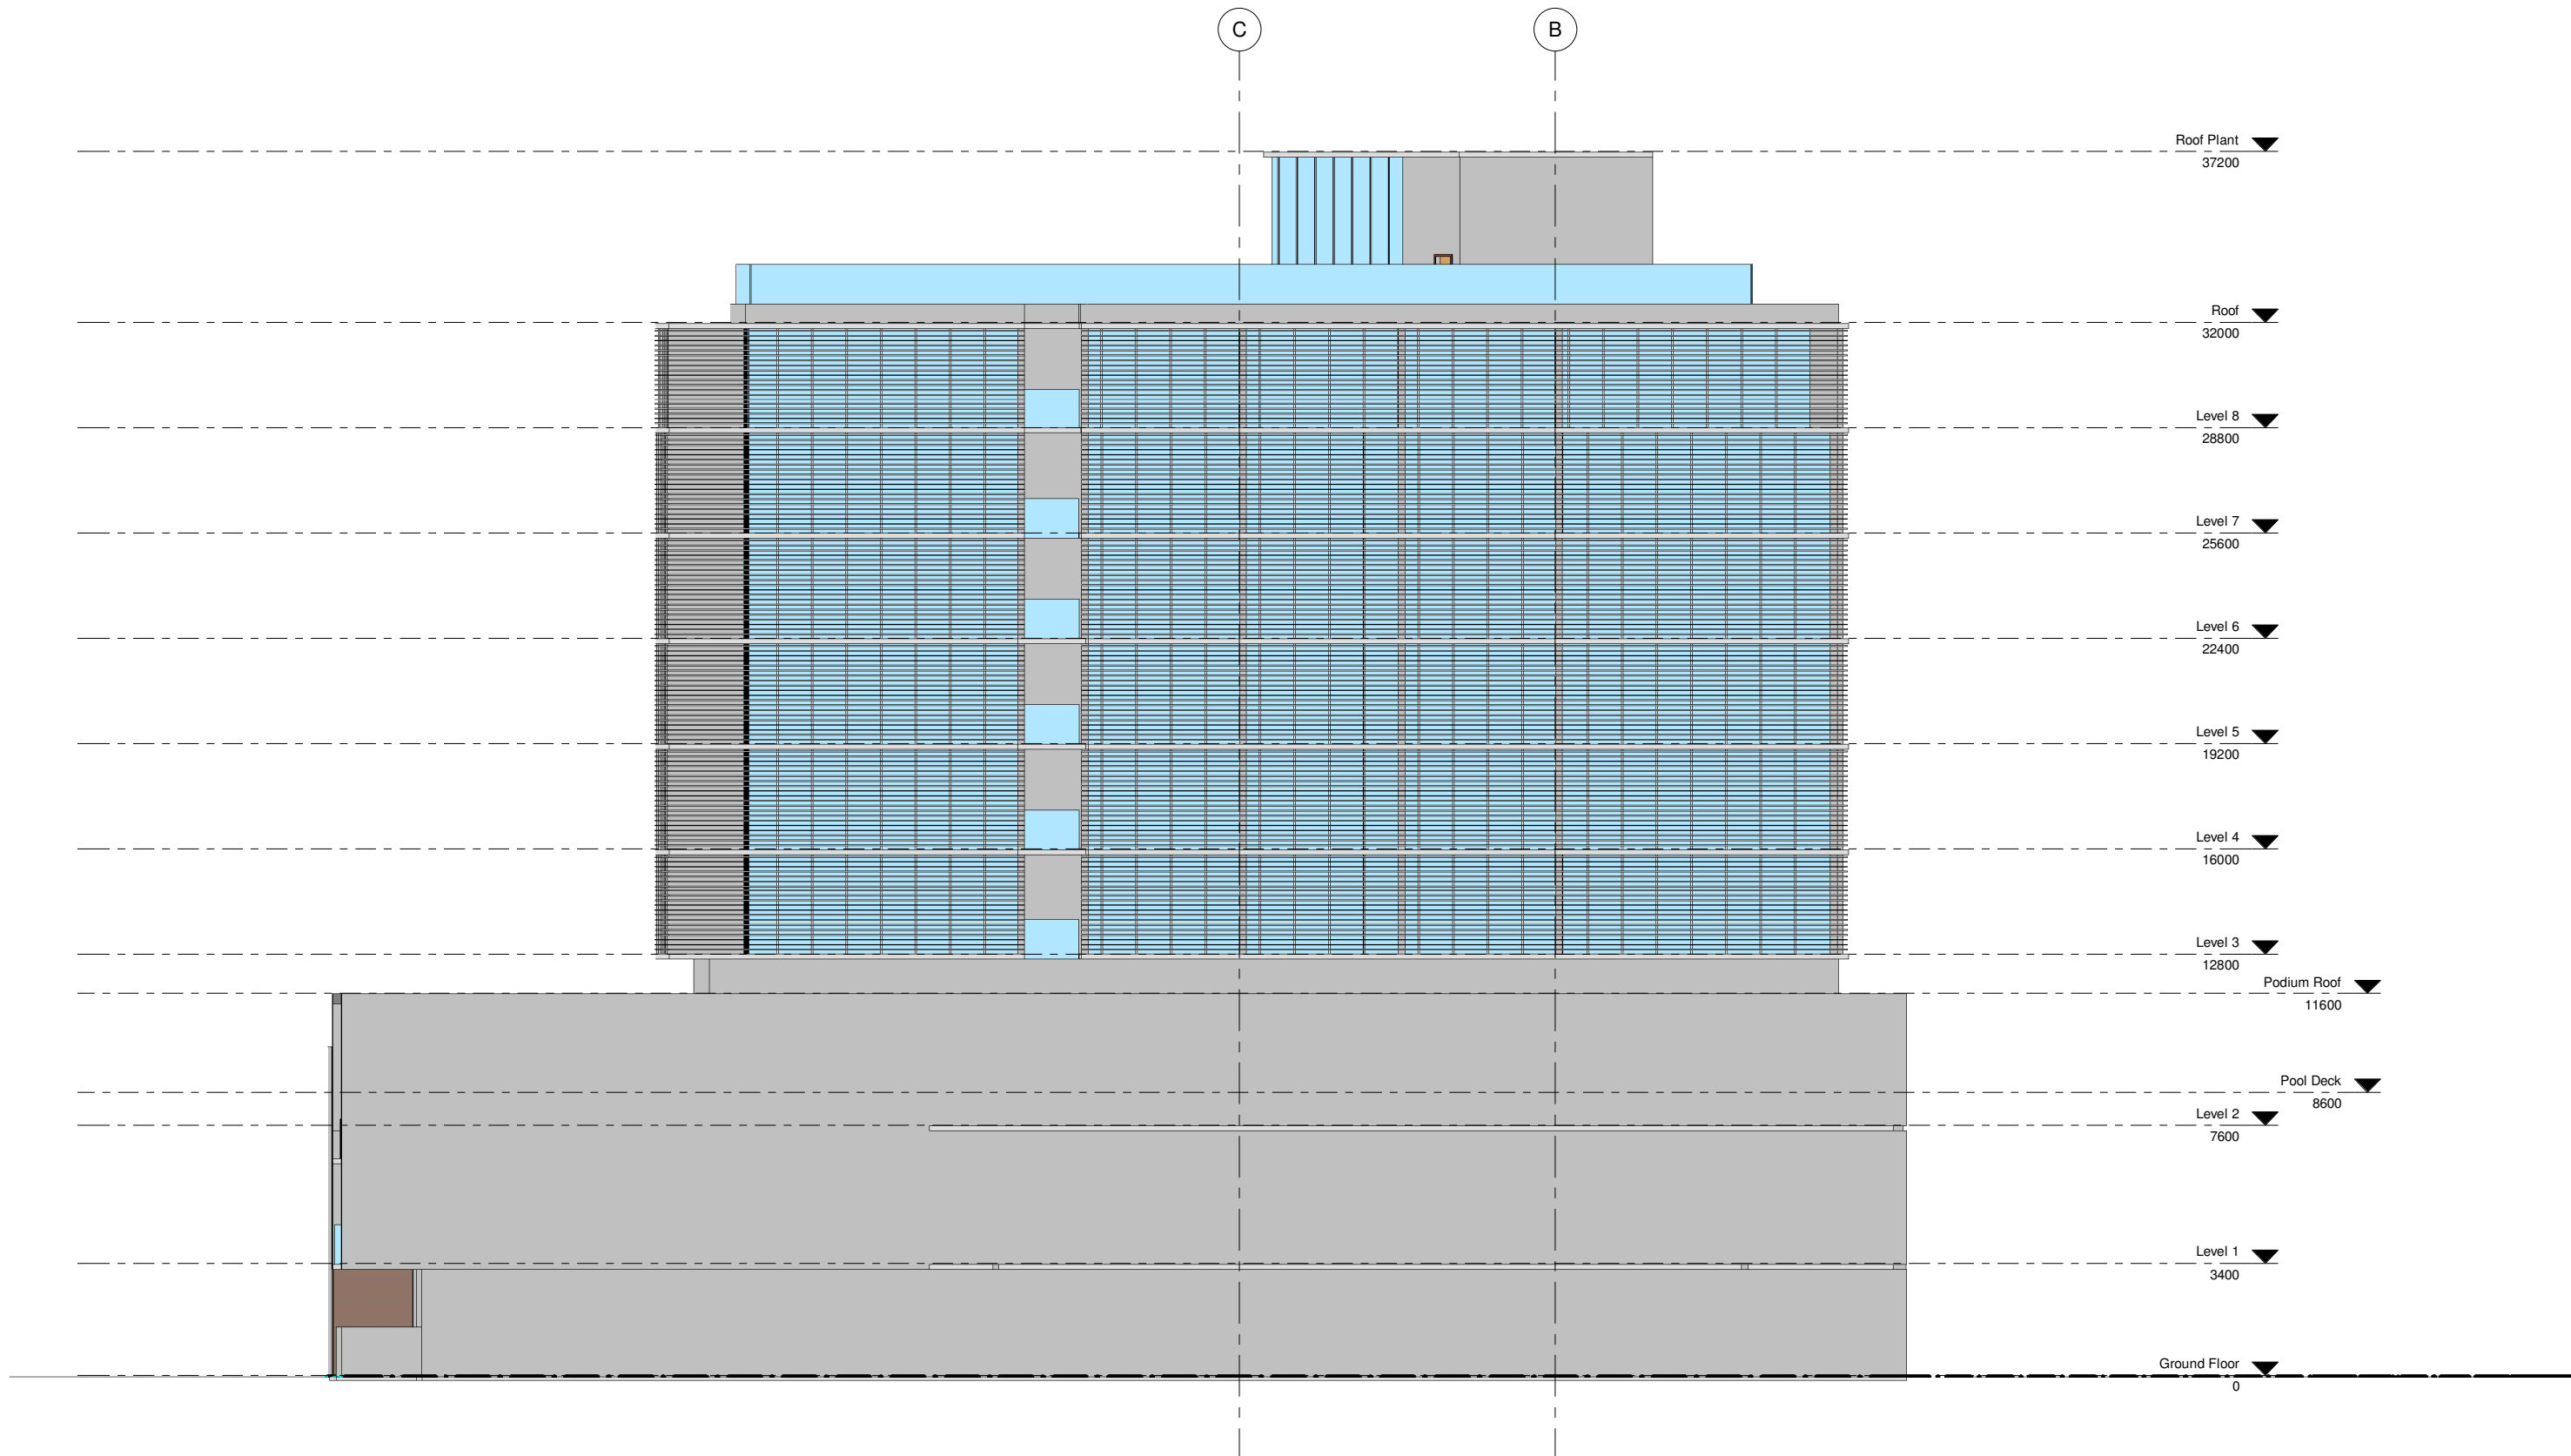



1 North  
1 : 100

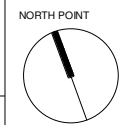
A		FOR INFORMATION						PROJECT ADDRESS <b>WALKER STREET TOWNSVILLE</b>		ARCHITECT 		CONSULTANTS		STRUCTURE ENGINEER		NOTES <small>Guide to verify all documents on site. Actual built conditions may vary from the drawings.</small>		DRAWING TITLE & CHECKED		PROJECT NO. 150712		SCALE 1 : 100 @ A1		ISSUE	
REV	DESCRIPTION OF CHANGE	REV	DESCRIPTION OF CHANGE	DRAWN	CHECK	DATE		CLIENT REEF BACKPACKERS		m 0410 232 939 mw@rma-arch.com.au		U122/53 Vernon Terrace Townsville Qld 4809				ELEVATION 02 NORTH		DRAWING NO		A211.2		<small>THIS DOCUMENT IS THE COPYRIGHT OF MATTHEW WILLIAMS ARCHITECT. ALL INFORMATION ILLUSTRATED ON THIS DOCUMENT IS TO BE CHECKED AND VERIFIED ON SITE. IN THE EVENT OF DISCREPANCIES REFER TO THE ARCHITECT FROM TO CORRECT ANY OF THE WORK. DO NOT SCALE DIMENSIONS MANUALLY OR ELECTRONICALLY.</small>			

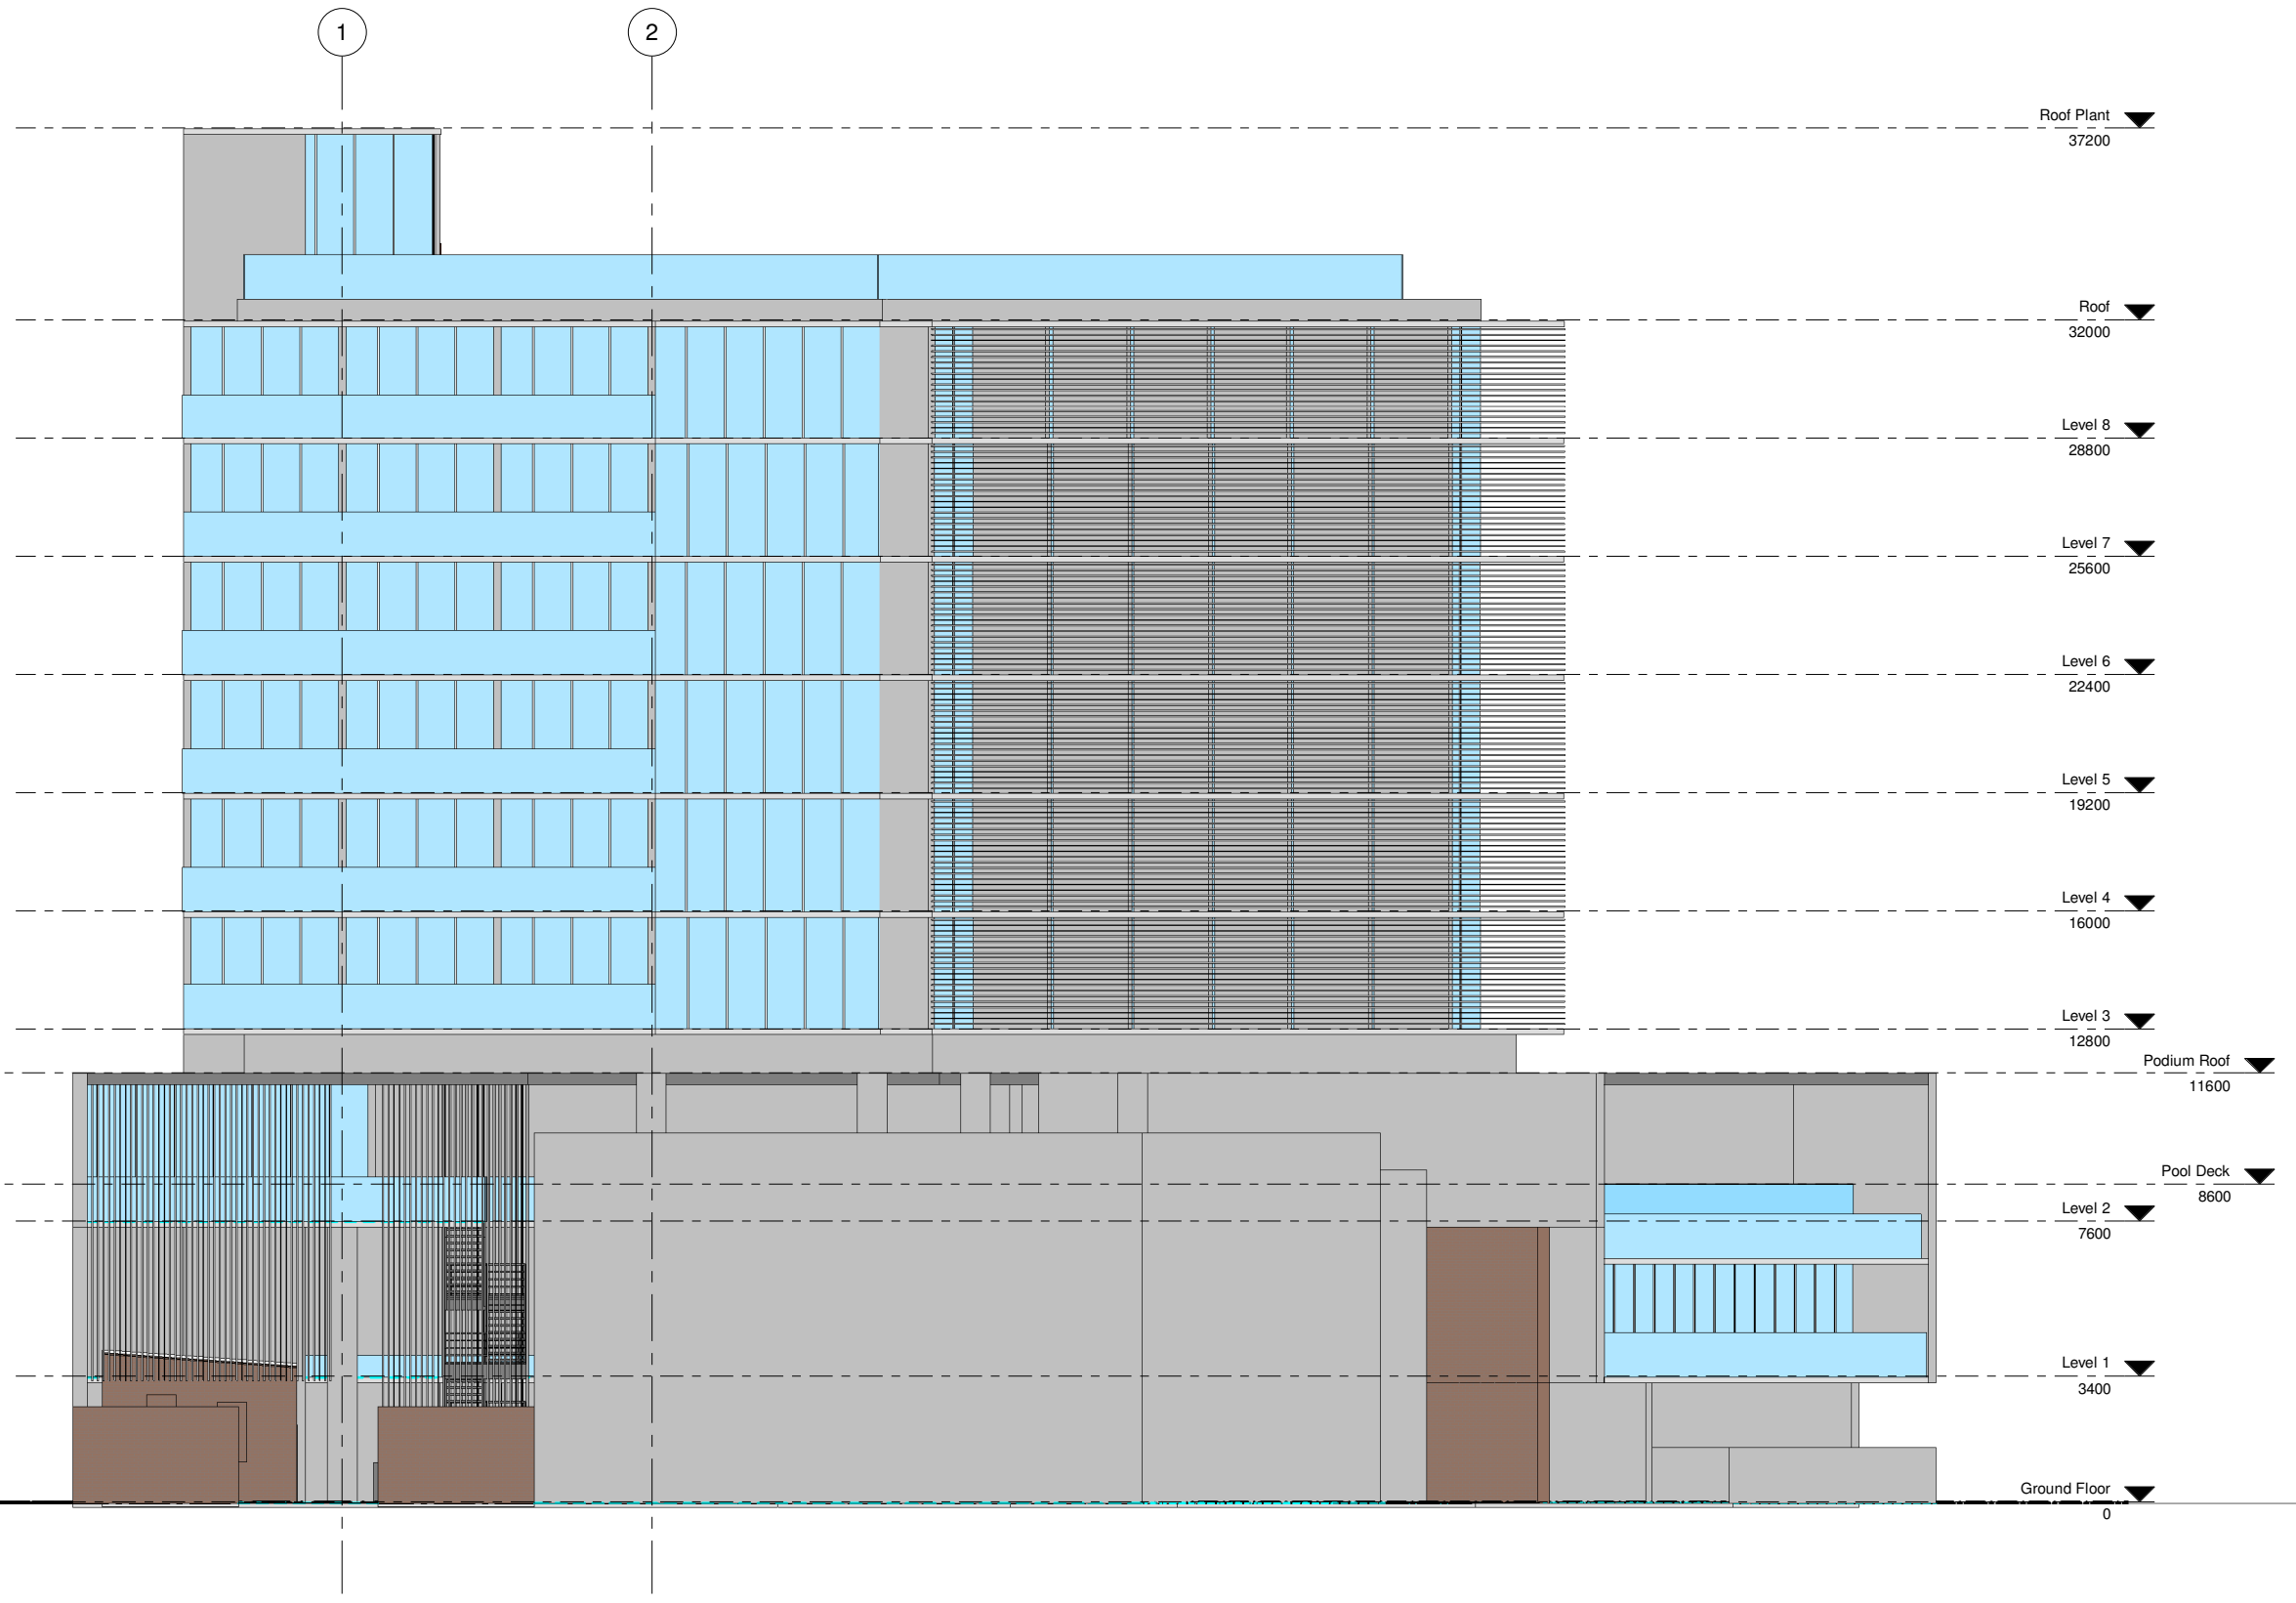



1 South  
1 : 100

 
A		FOR INFORMATION						PROJECT ADDRESS <b>WALKER STREET TOWNSVILLE</b>		ARCHITECT 		CONSULTANTS		STRUCTURE ENGINEER		NOTES <small>Guide to verify all documents on site. Actual built conditions may vary from the drawings.</small>		DRAWING TITLE & CHECKED <b>ELEVATION 03 SOUTH</b>		PROJECT NO. <b>150712</b>		SCALE 1 : 100 @ A1		ISSUE	
REV	DESCRIPTION OF CHANGE	REV	DESCRIPTION OF CHANGE	DRAWN	CHECK	DATE	CLIENT <b>REEF BACKPACKERS</b>		m 0410 232 939 <small>maw@maw-arch.com.au</small>		U122/53 Vernon Terrace <small>Townsville Qld 4006</small>								DRAWING NO <b>A212.2</b>						
<small>THIS DOCUMENT IS THE COPYRIGHT OF MATTHEW WILLIAMS ARCHITECT. ALL INFORMATION ILLUSTRATED ON THIS DOCUMENT IS THE DESIGN AND ILLUSTRATION OF THE ARCHITECT. IN THE EVENT OF DISCREPANCIES REFER TO THE ARCHITECT FROM TO CORRECT ANY OF THE WORK. DO NOT SCALE DIMENSIONS MANUALLY OR ELECTRONICALLY.</small>																									



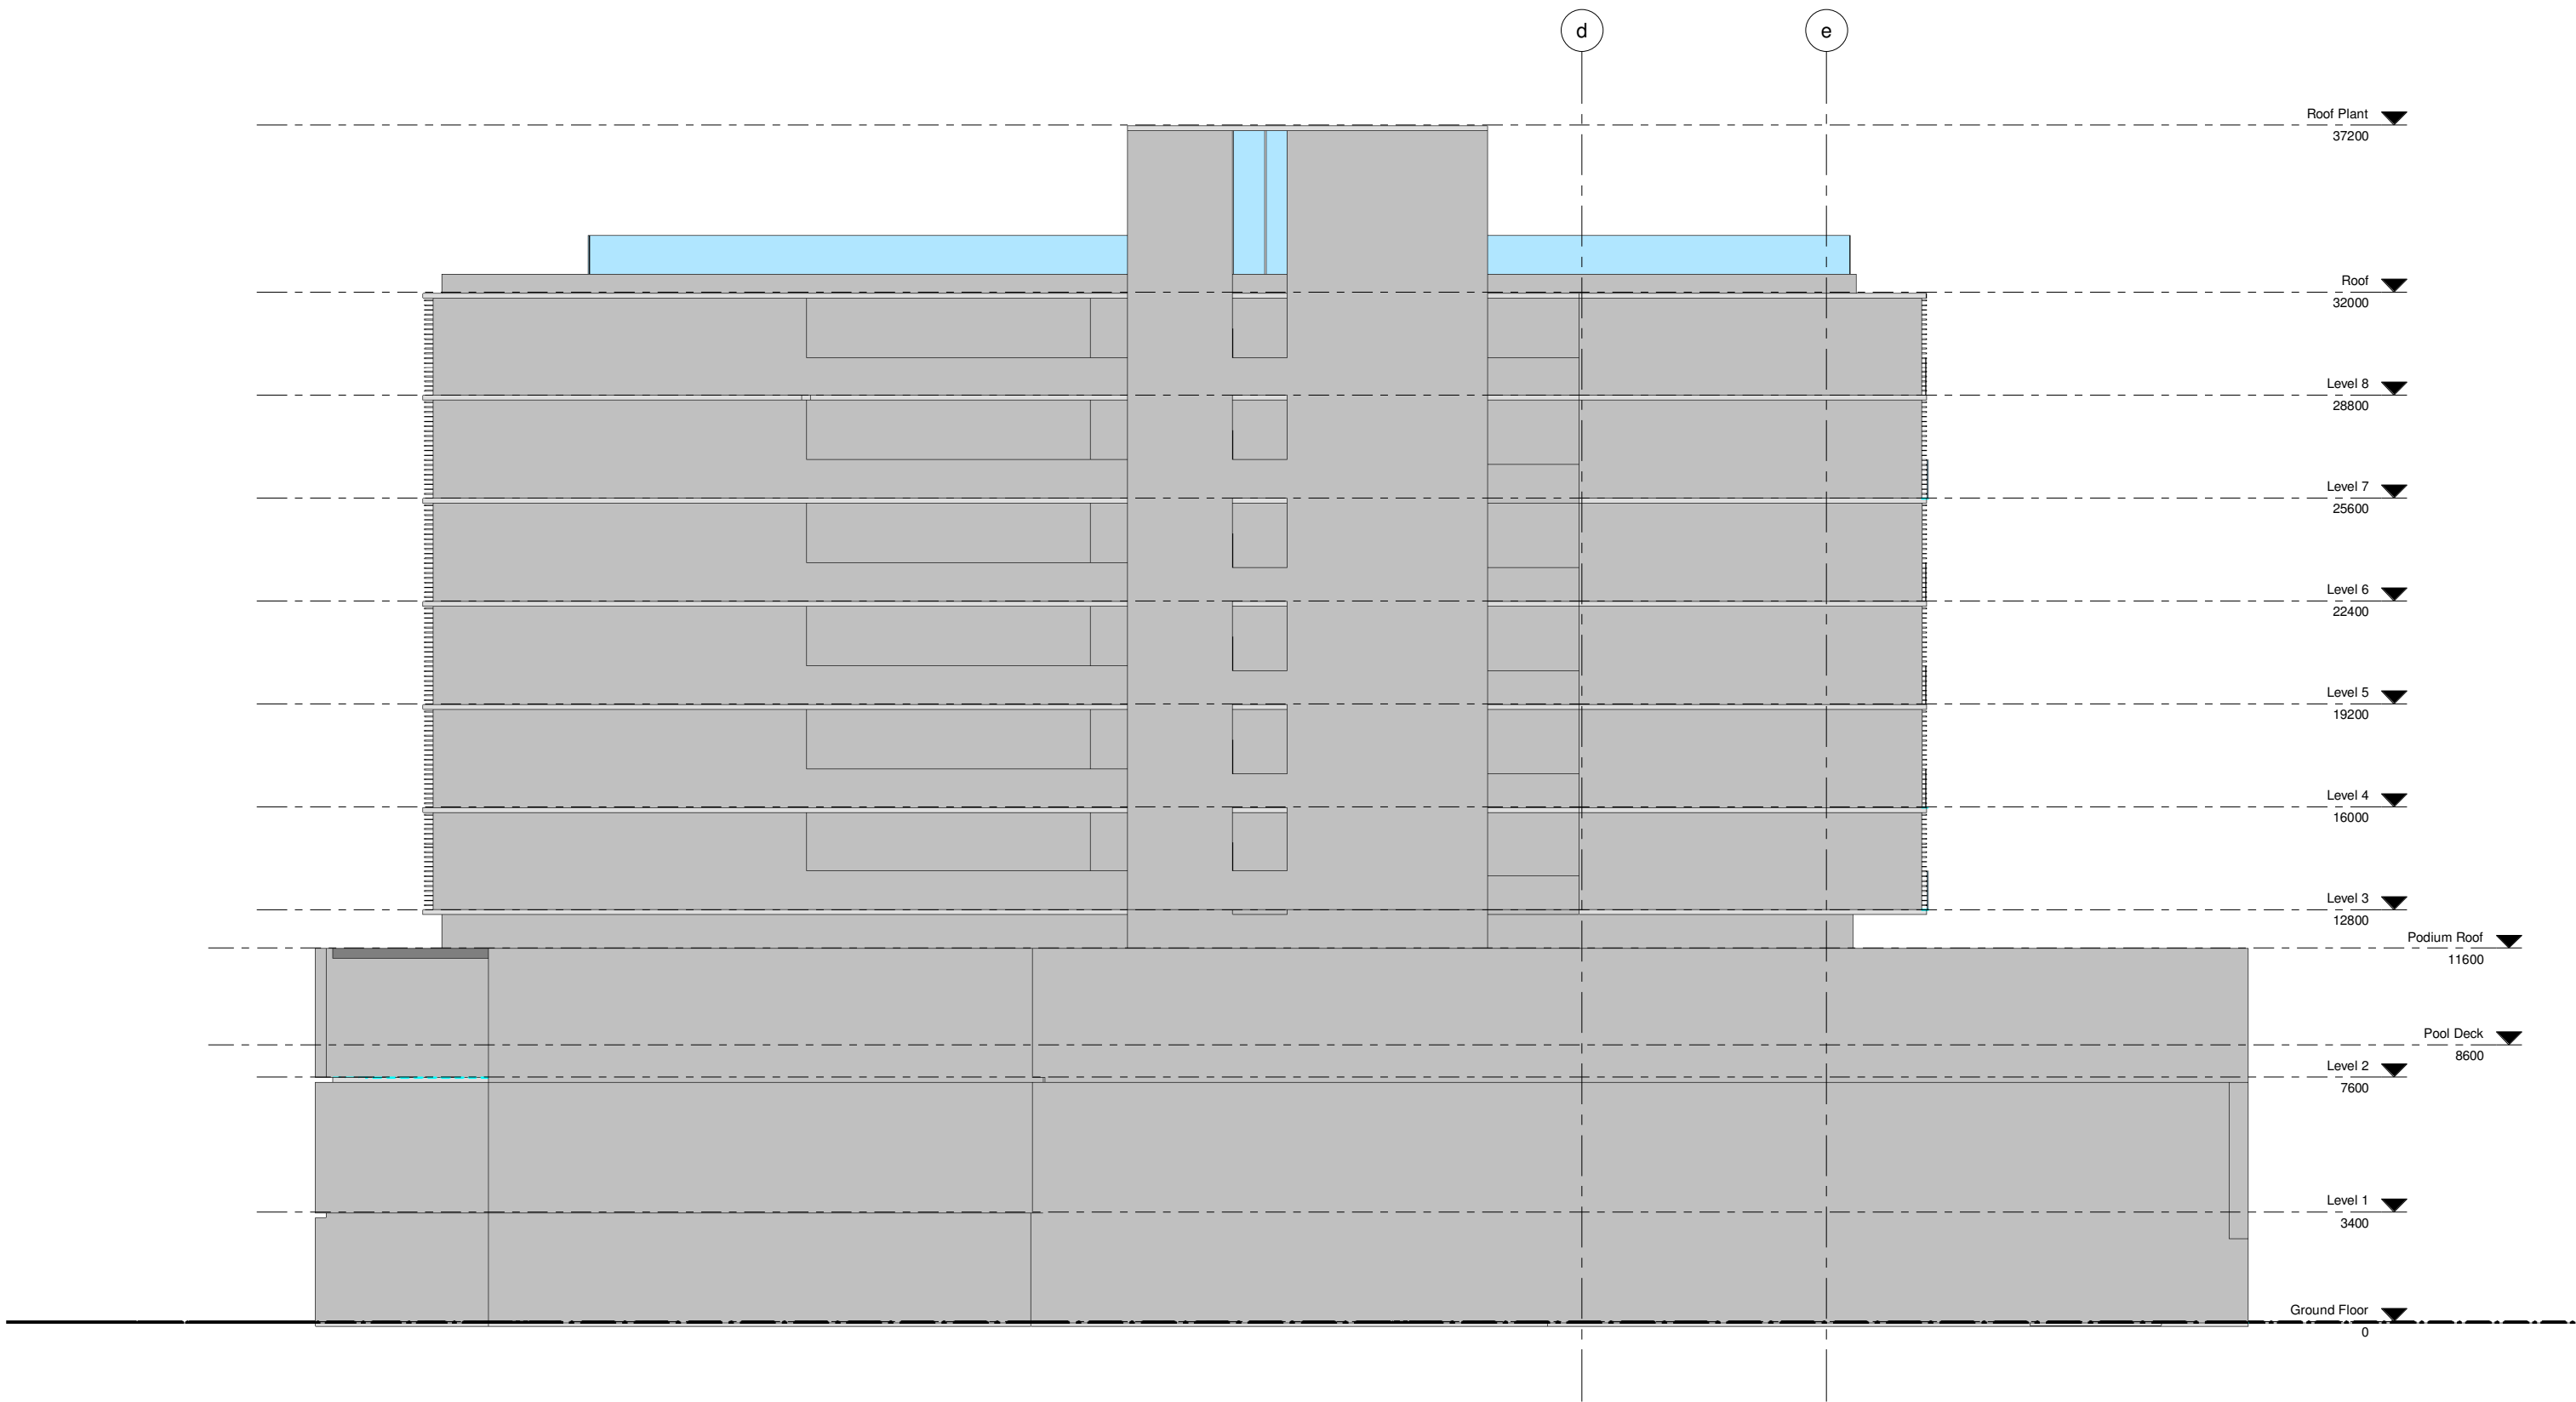


1 West  
1 : 100

 A		FOR INFORMATION						PROJECT ADDRESS <b>WALKER STREET          TOWNSVILLE</b>		ARCHITECT 		CONSULTANTS		STRUCTURE ENGINEER		NOTES <small>Build to verify all documents on site.          Actual built conditions may vary from the drawings.</small>		DRAWING TITLE & CHECKED <b>ELEVATION          04 WEST</b>		PROJECT NO. <b>150712</b>		SCALE 1 : 100 @ A1		ISSUE	
REV	DESCRIPTION OF CHANGE	REV	DESCRIPTION OF CHANGE	DRAWN	CHECK	DATE	CLIENT <b>REEF BACKPACKERS</b>		m 0410 232 939 <small>mw@rhw-arch.com.au</small>		U122/53 Vernon Terrace <small>Townsville Qld 4006</small>								DRAWING NO <b>A213.2</b>						
<small>THIS DOCUMENT IS THE COPYRIGHT OF HARTWIG WELLS ARCHITECT          ALL INFORMATION ILLUSTRATED ON THIS DOCUMENT IS TO BE CHECKED AND VERIFIED ON SITE. IN THE EVENT OF DISCREPANCIES REFER TO THE          ARCHITECT FROM TO CORRECT ANY OF THE WORK. DO NOT SCALE DIMENSIONS MANUALLY OR ELECTRONICALLY.</small>																									

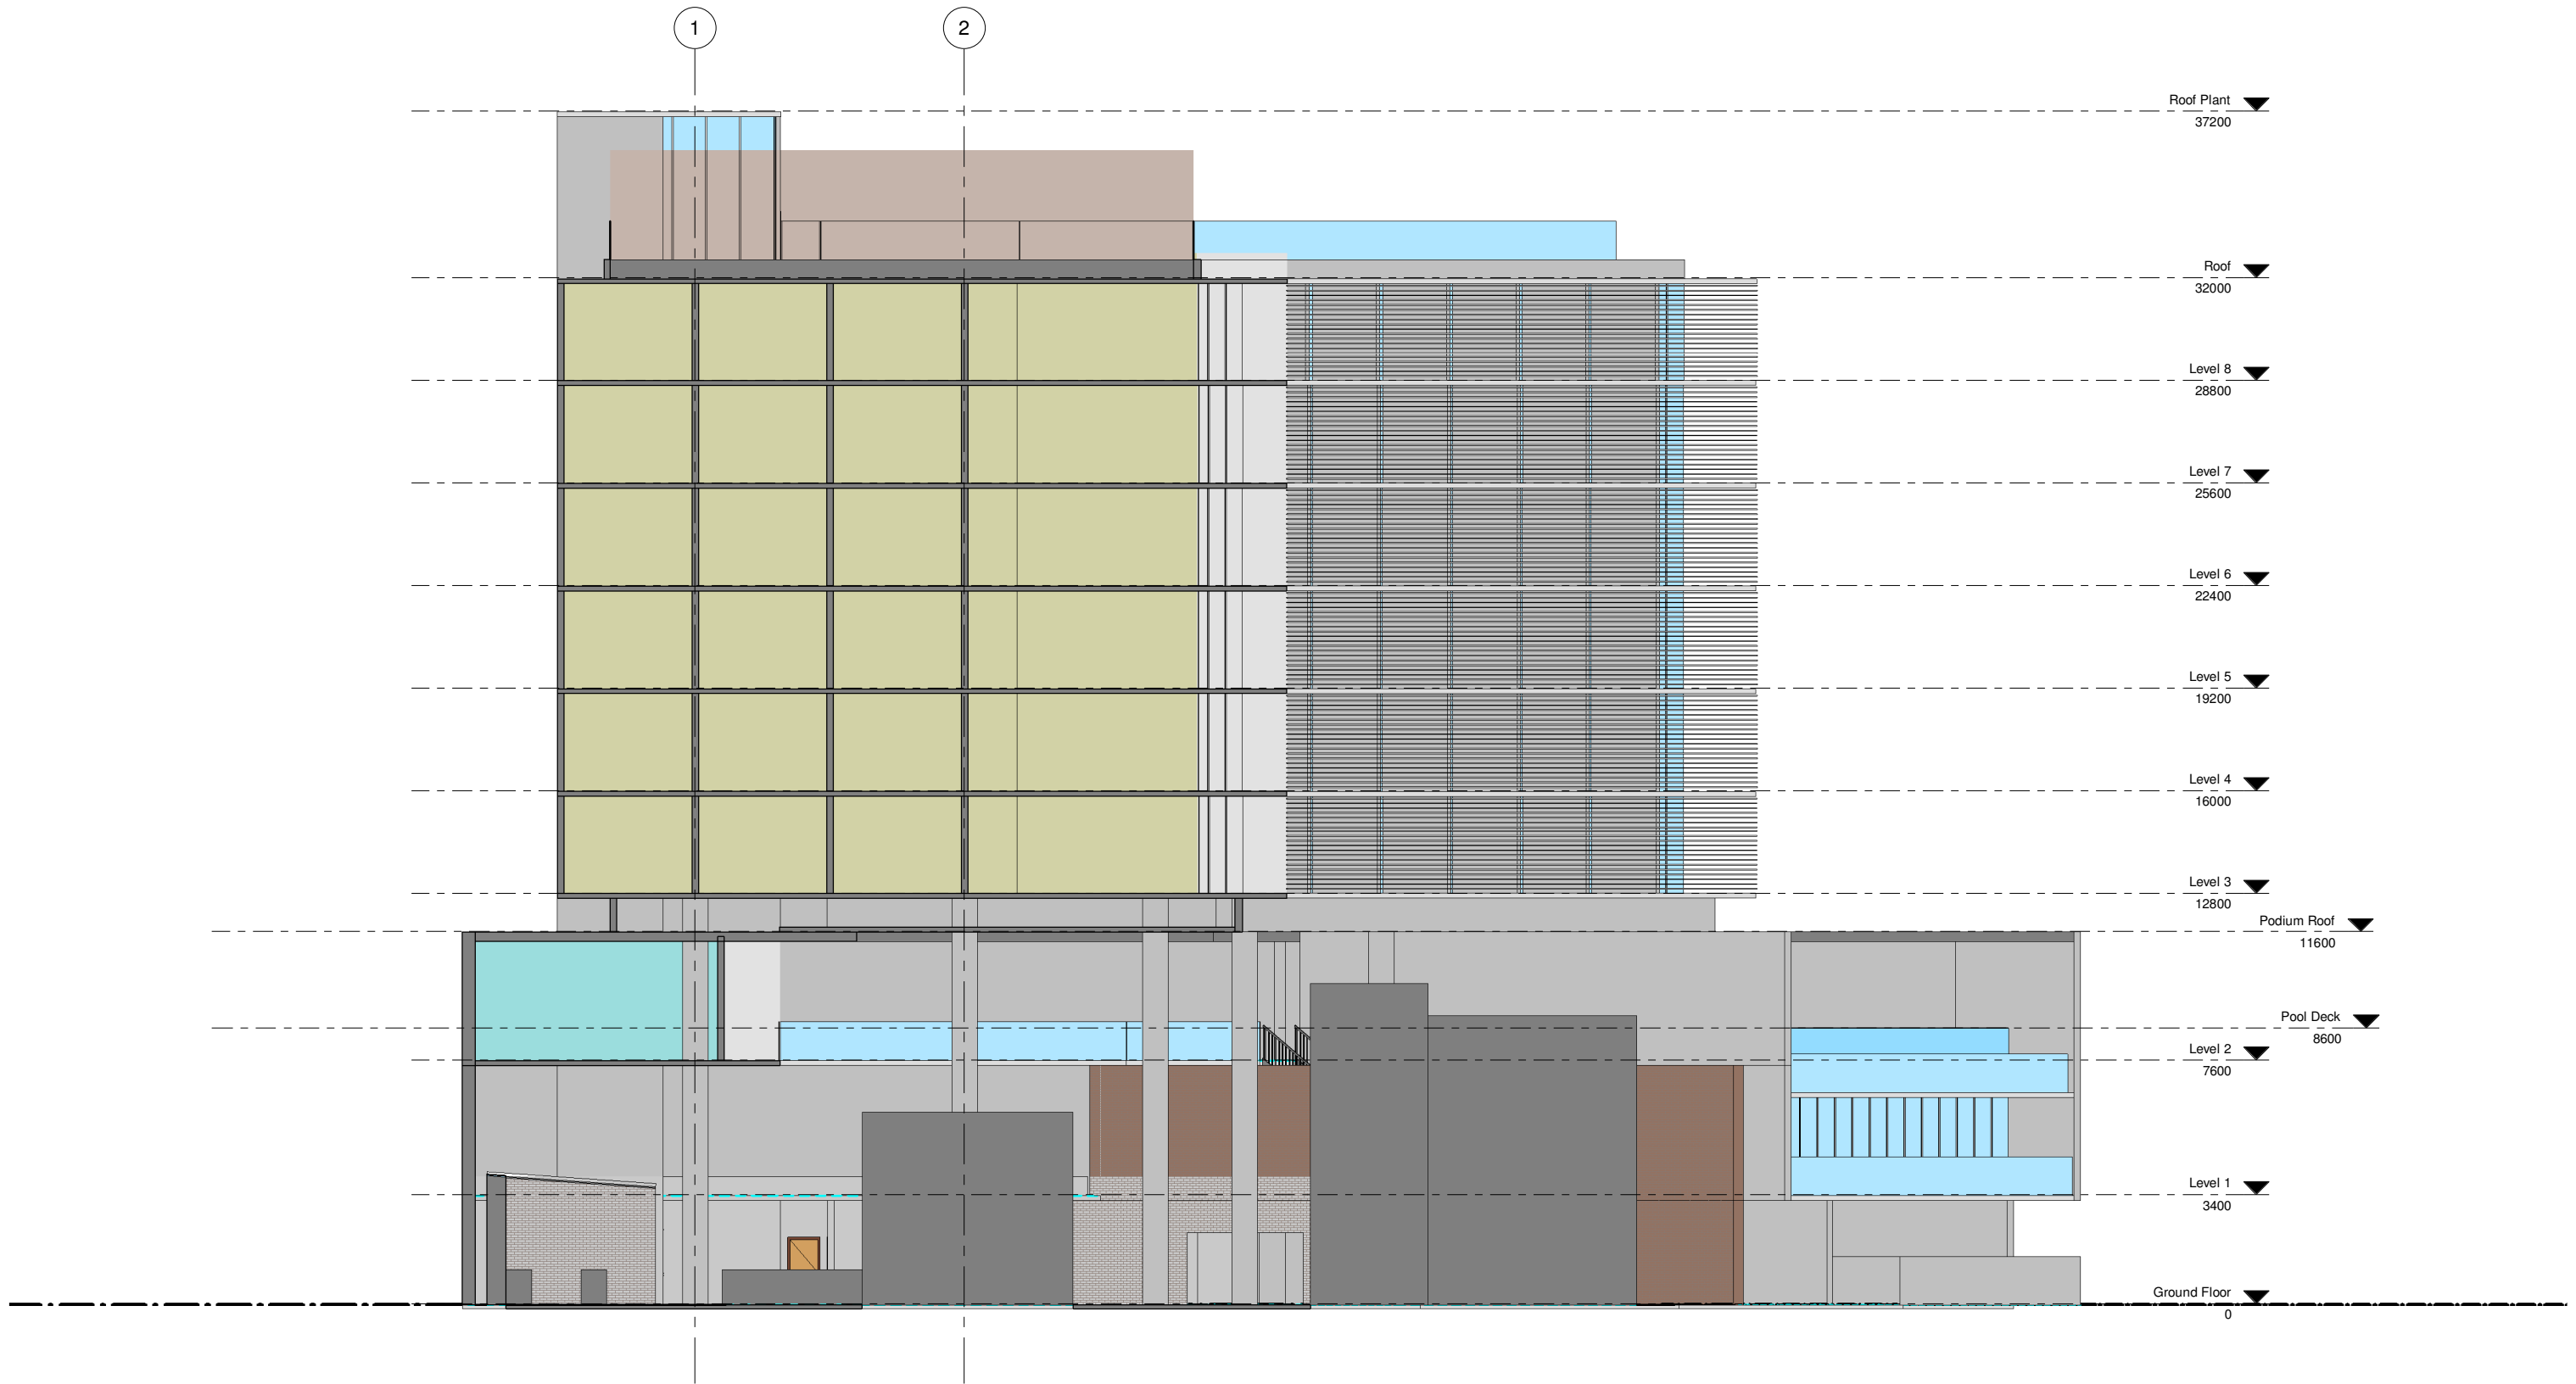


1 Section 1  
1 : 100

A FOR INFORMATION						<p>NORTH POINT</p>		<p>PROJECT ADDRESS WALKER STREET TOWNSVILLE</p>		<p>ARCHITECT</p>		<p>CONSULTANTS</p>		<p>STRUCTURE ENGINEER</p>		<p>NOTES Build to verify all documents on site. Actual built conditions may vary from the drawings.</p>		<p>DRAWING TITLE &amp; CHECKED SECTION 01</p>		<p>PROJECT NO. 150712</p>		<p>SCALE 1 : 100 @ A1</p>		<p>ISSUE</p>	
REV	DESCRIPTION OF CHANGE	REV	DESCRIPTION OF CHANGE	DRAWN	CHECK	DATE	<p>CLIENT REEF BACKPACKERS</p>		<p>m 0410 232 939 mw@mwa-arch.com.au</p>		<p>U122/53 Vernon Terrace Townsville Qld 4009</p>						<p>DRAWING NO A310.2</p>								
<p><small>THIS DOCUMENT IS THE COPYRIGHT OF MATTHEW WILLIAMS ARCHITECT ALL INFORMATION ILLUSTRATED ON THIS DOCUMENT IS TO BE CHECKED AND VERIFIED ON SITE. IN THE EVENT OF DISCREPANCIES REFER TO THE ARCHITECT FROM TO CORRECT ANY OF THE WORK. DO NOT SCALE DIMENSIONS MANUALLY OR ELECTRONICALLY.</small></p>																									

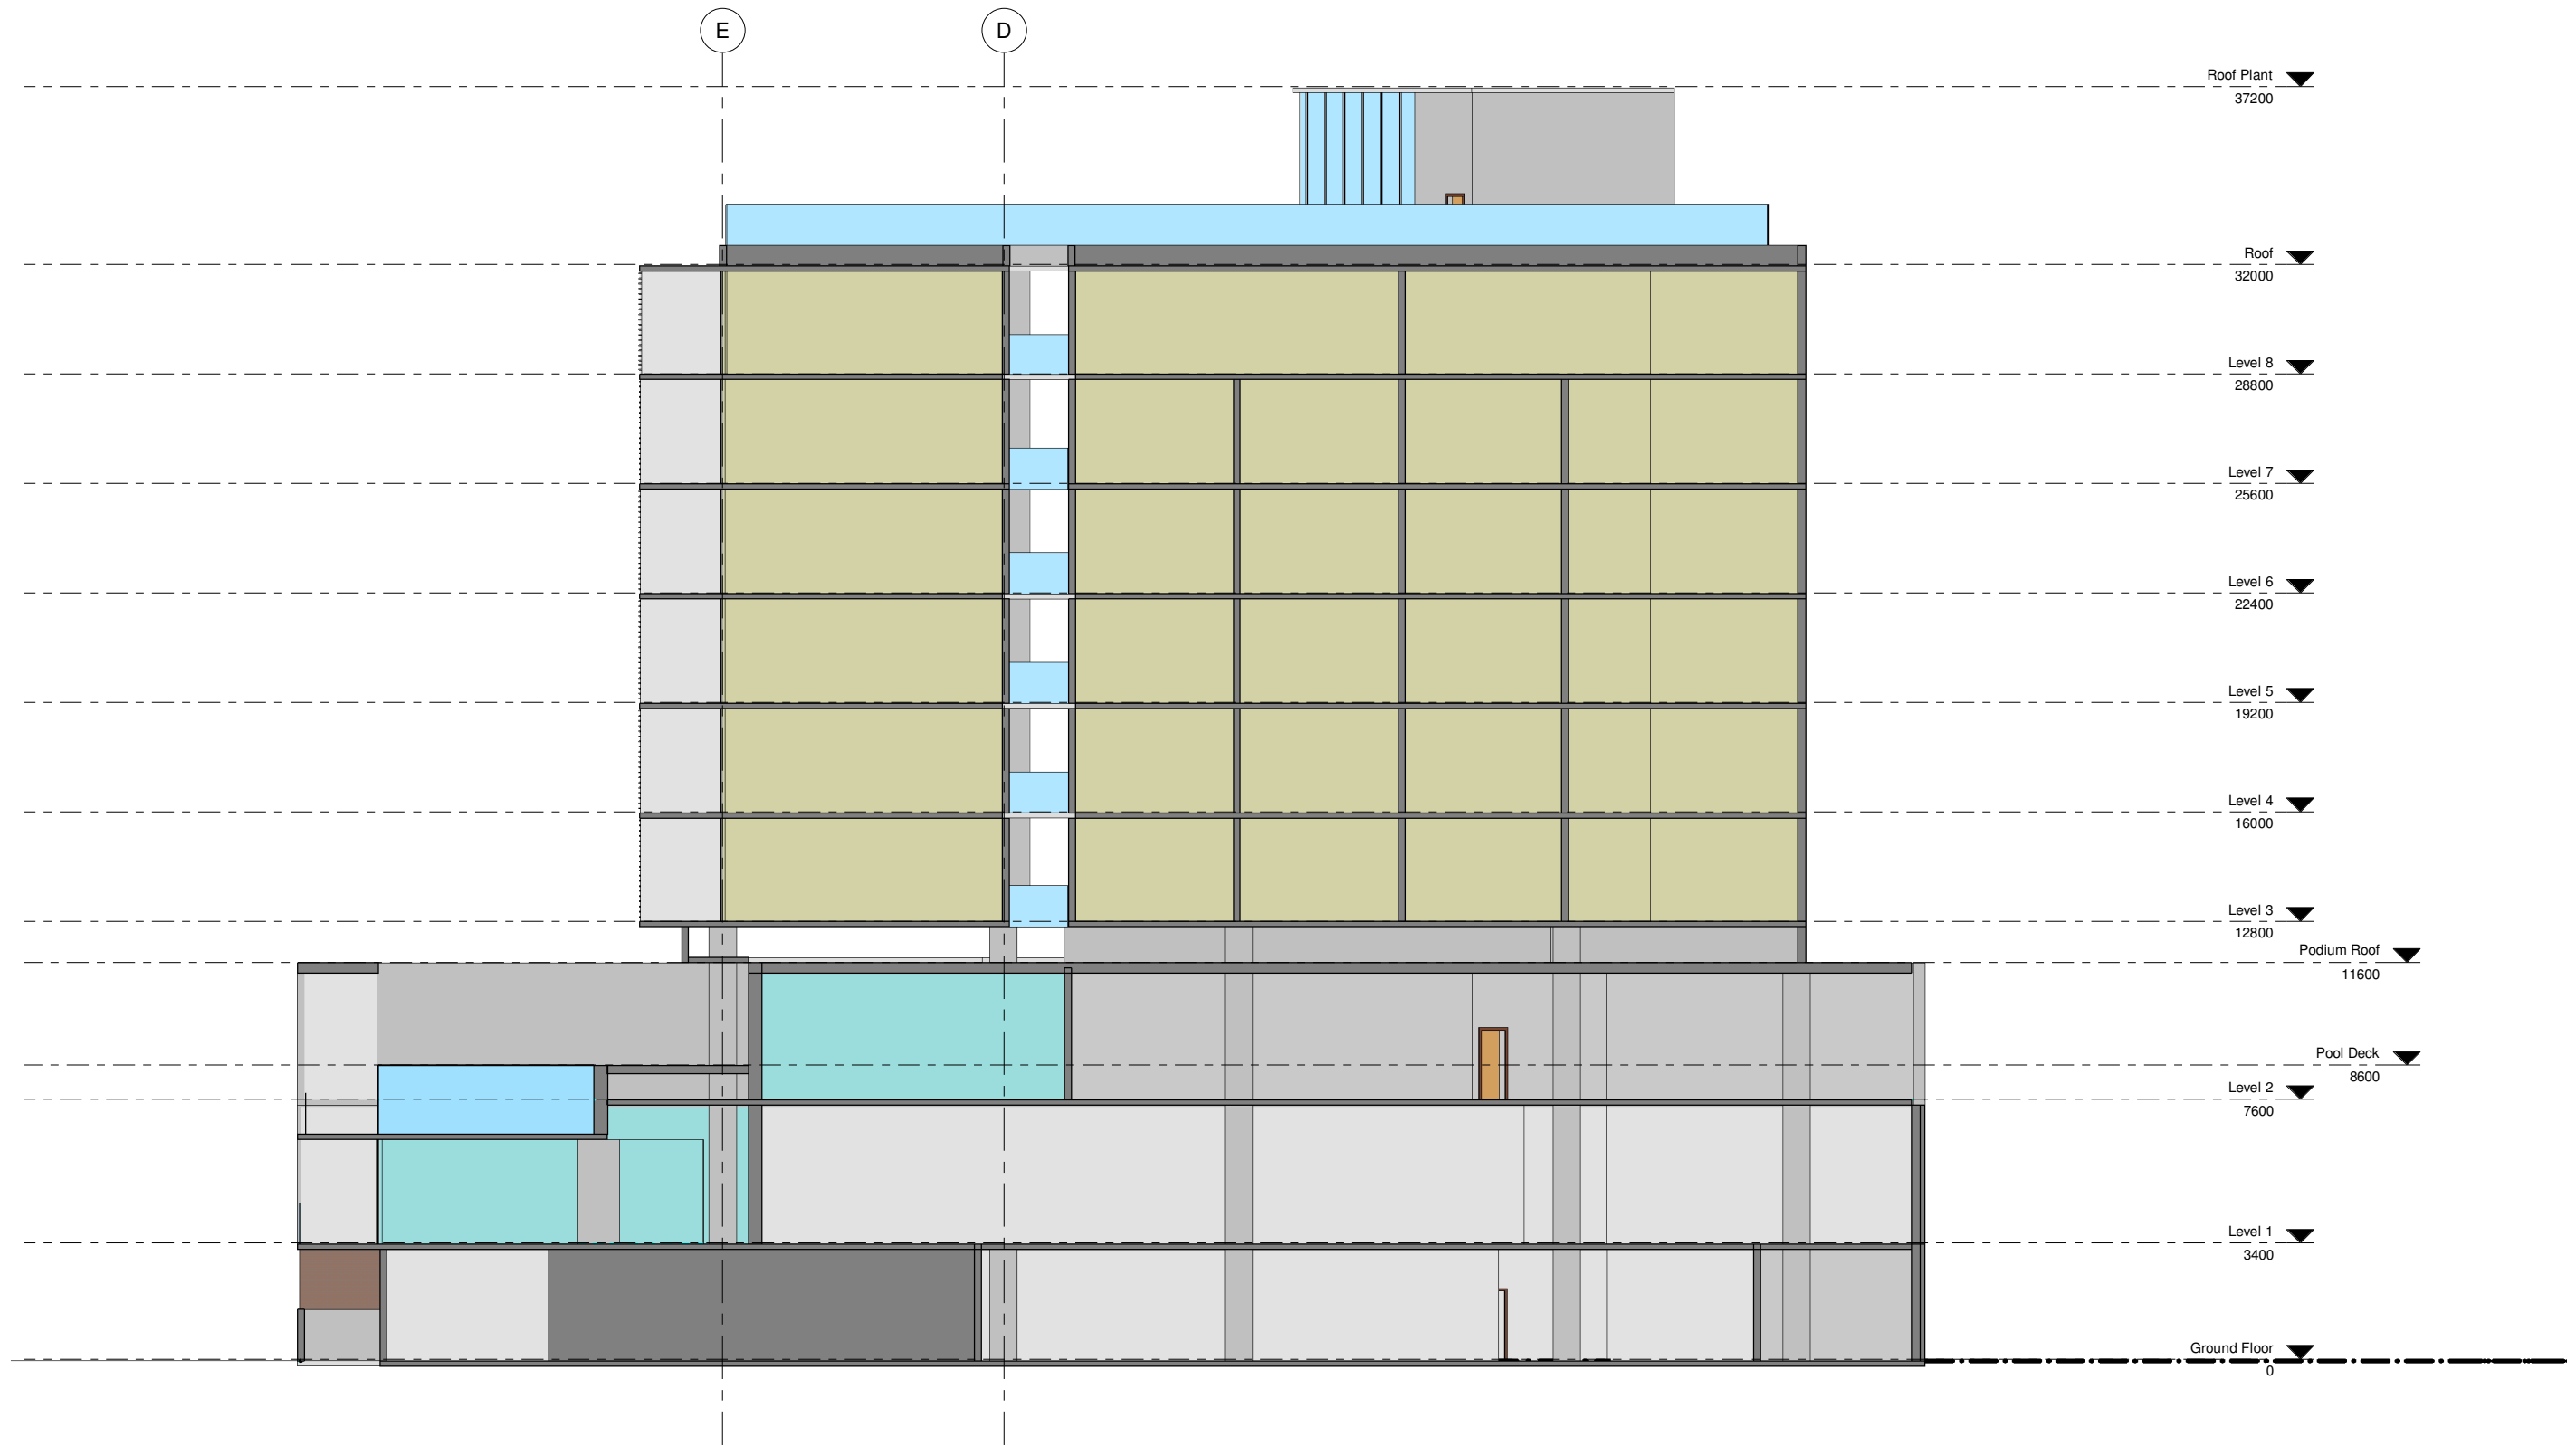



1 Section 2  
1 : 100

A FOR INFORMATION		NORTH POINT		PROJECT ADDRESS WALKER STREET TOWNSVILLE		ARCHITECT		CONSULTANTS		STRUCTURE ENGINEER		NOTES		DRAWING TITLE & CHECKED		PROJECT NO.		SCALE 1 : 100 @ A1		ISSUE	
REV DESCRIPTION OF CHANGE		REV DESCRIPTION OF CHANGE		DRAWN		CHECK		DATE		CLIENT REEF BACKPACKERS		m 0410 232 939 mw@mwa-arch.com.au		U122/53 Vernon Terrace Townsville Qld 4009		SECTION 02		150712		DRAWING NO A311.2	
<small>THIS DOCUMENT IS THE COPYRIGHT OF MATTHEW WILLIAMS ARCHITECT ALL INFORMATION ILLUSTRATED ON THIS DOCUMENT IS THE RESULT OF FIELD SURVEY AND VERIFICATION ON SITE. IN THE EVENT OF DISCREPANCIES REFER TO THE ARCHITECT PRIOR TO COMMENCEMENT OF THE WORK. DO NOT SCALE DIMENSIONS MANUALLY OR ELECTRONICALLY.</small>																					

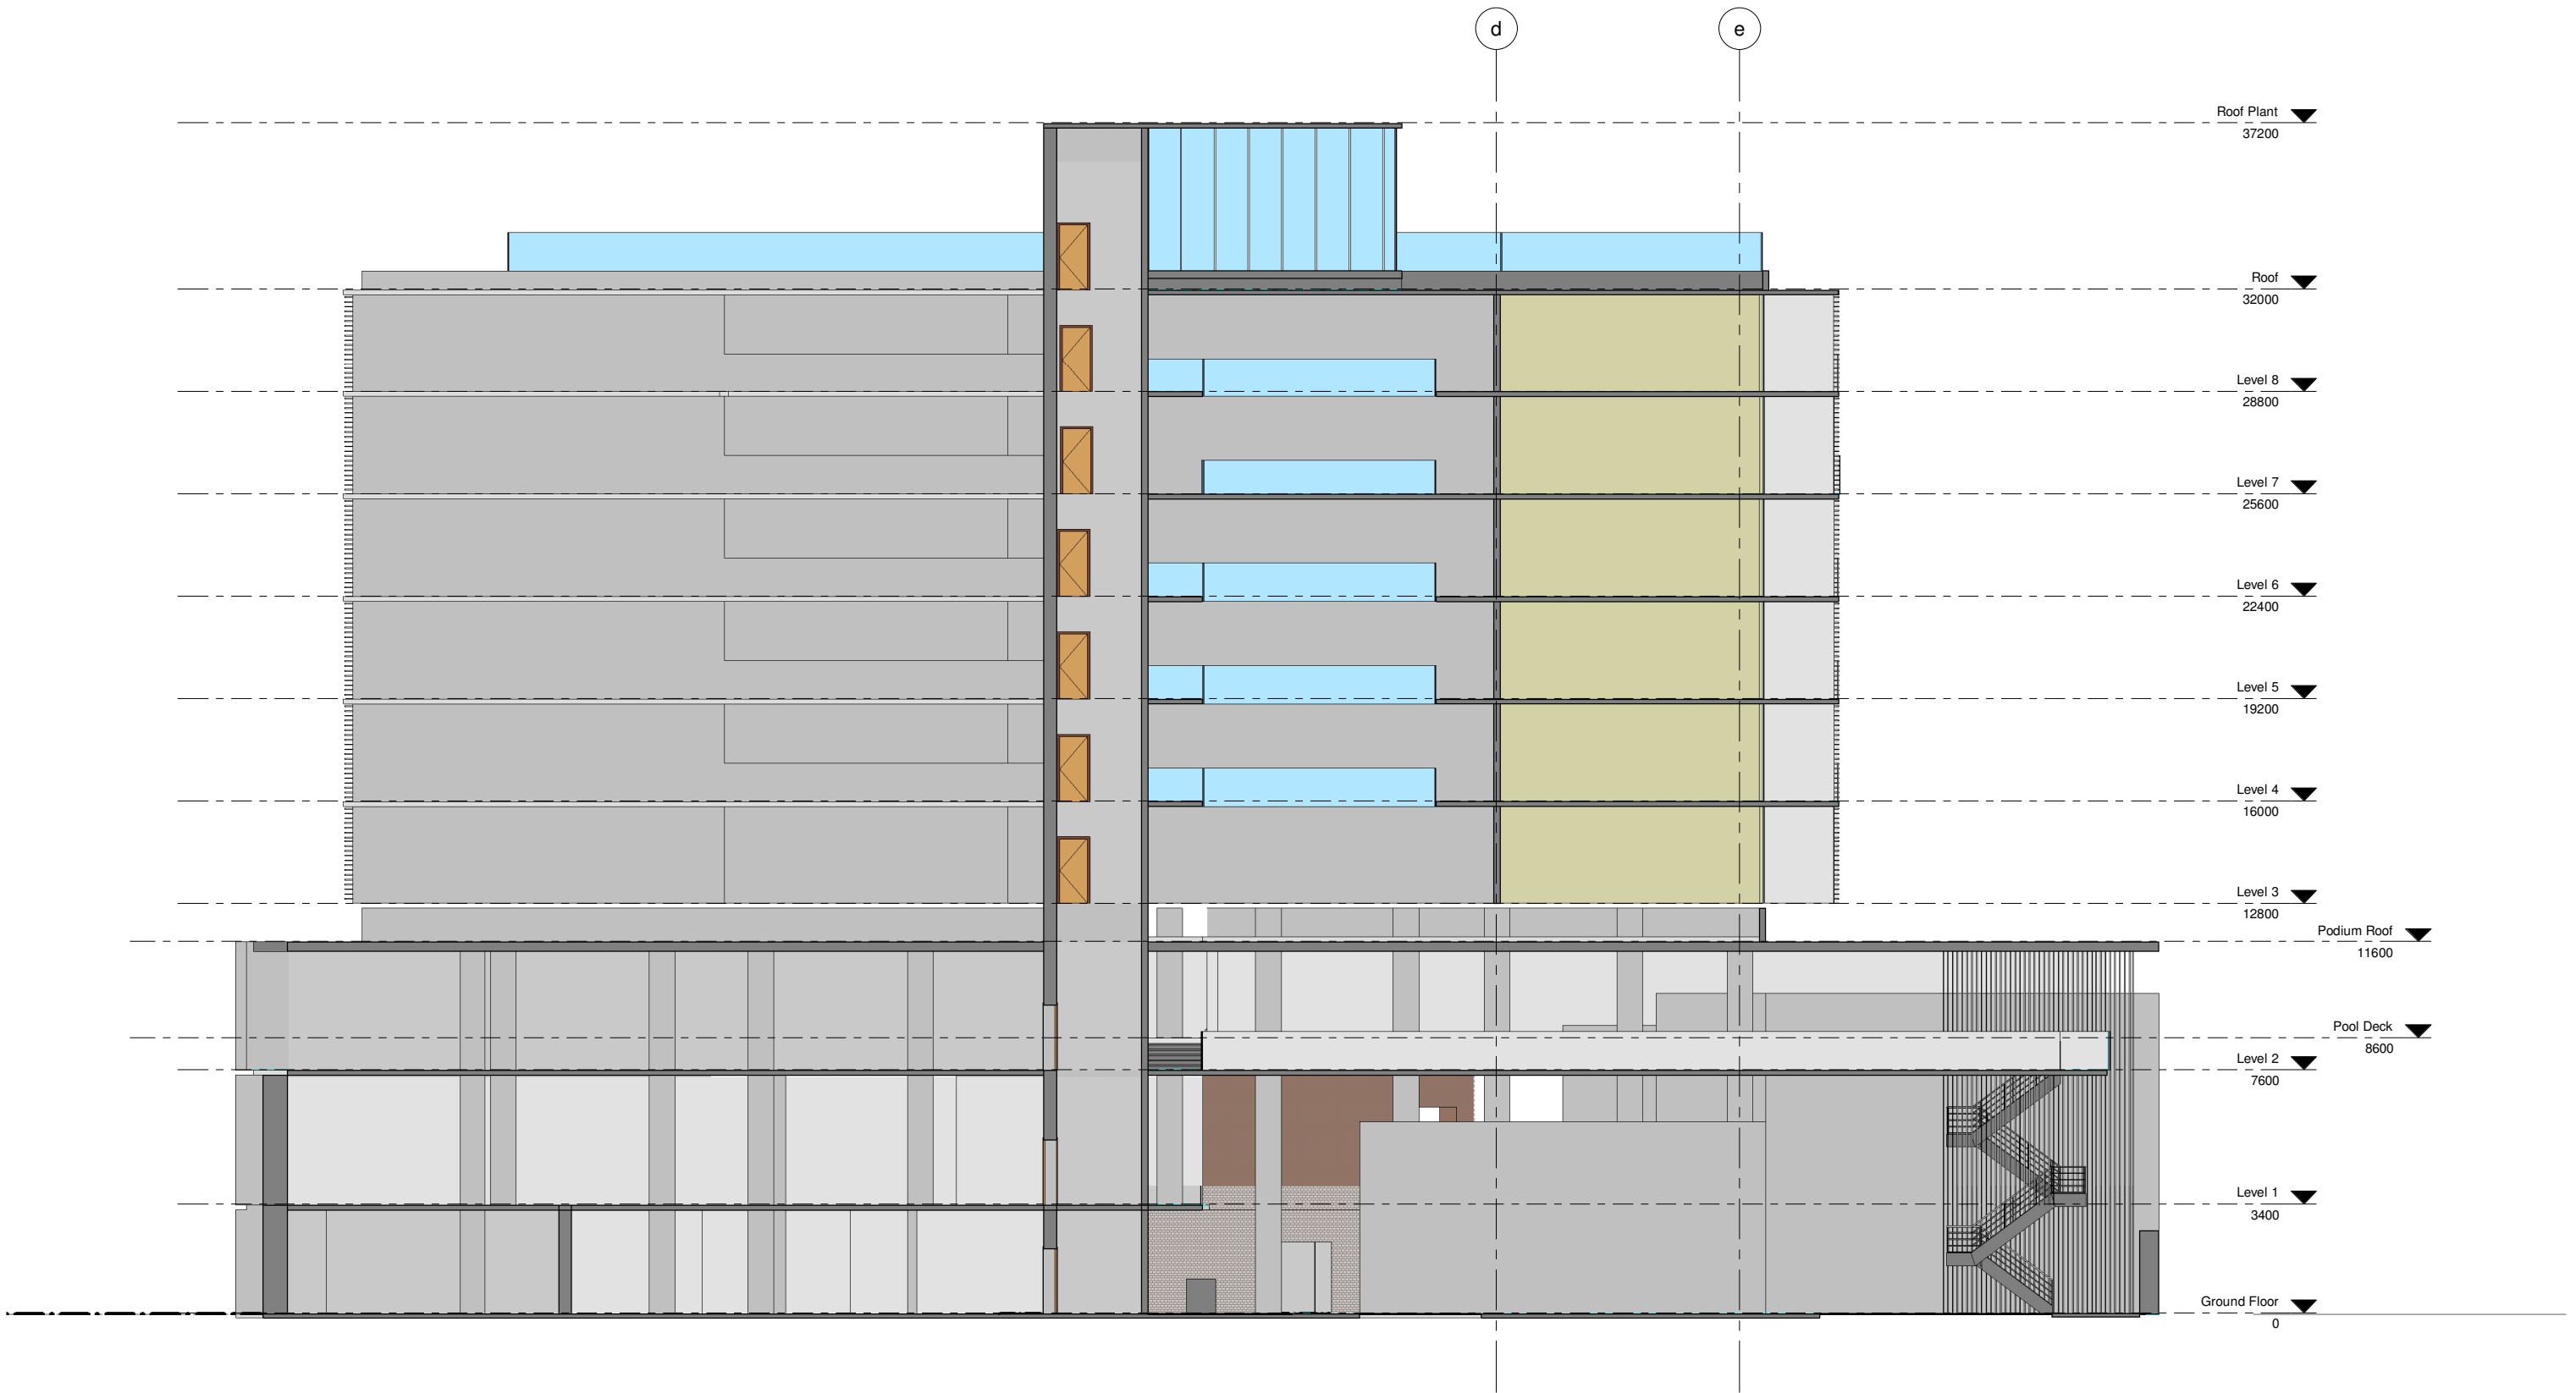


1 Section 3  
1 : 100



A		FOR INFORMATION				NORTH POINT		PROJECT ADDRESS WALKER STREET TOWNSVILLE		ARCHITECT		CONSULTANTS		STRUCTURE ENGINEER		NOTES		DRAWING TITLE & CHECKED		PROJECT NO.		SCALE		ISSUE	
REV		DESCRIPTION OF CHANGE		DRAWN		CHECK		DATE		CLIENT REEF BACKPACKERS		m 0410 232 939 mw@mwa-arch.com.au		U122/53 Vernon Terrace Townsville Qld 4009				SECTION 03		150712		1 : 100 @ A1		A312.2	
<small>THIS DOCUMENT IS THE COPYRIGHT OF MATTHEW WILLIAMS ARCHITECT ALL INFORMATION ILLUSTRATED ON THIS DOCUMENT IS THE PROPERTY AND BASED ON SITE. IN THE EVENT OF DISCREPANCIES REFER TO THE ARCHITECT FROM TO CORRECT ANY OF THE WORK. DO NOT SCALE DIMENSIONS MANUALLY OR ELECTRONICALLY.</small>																									

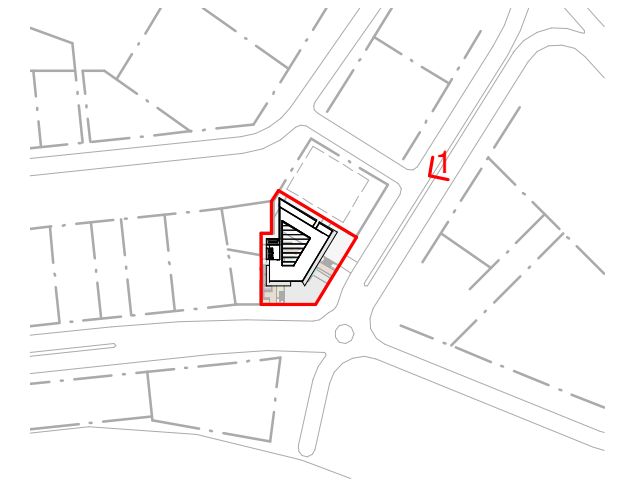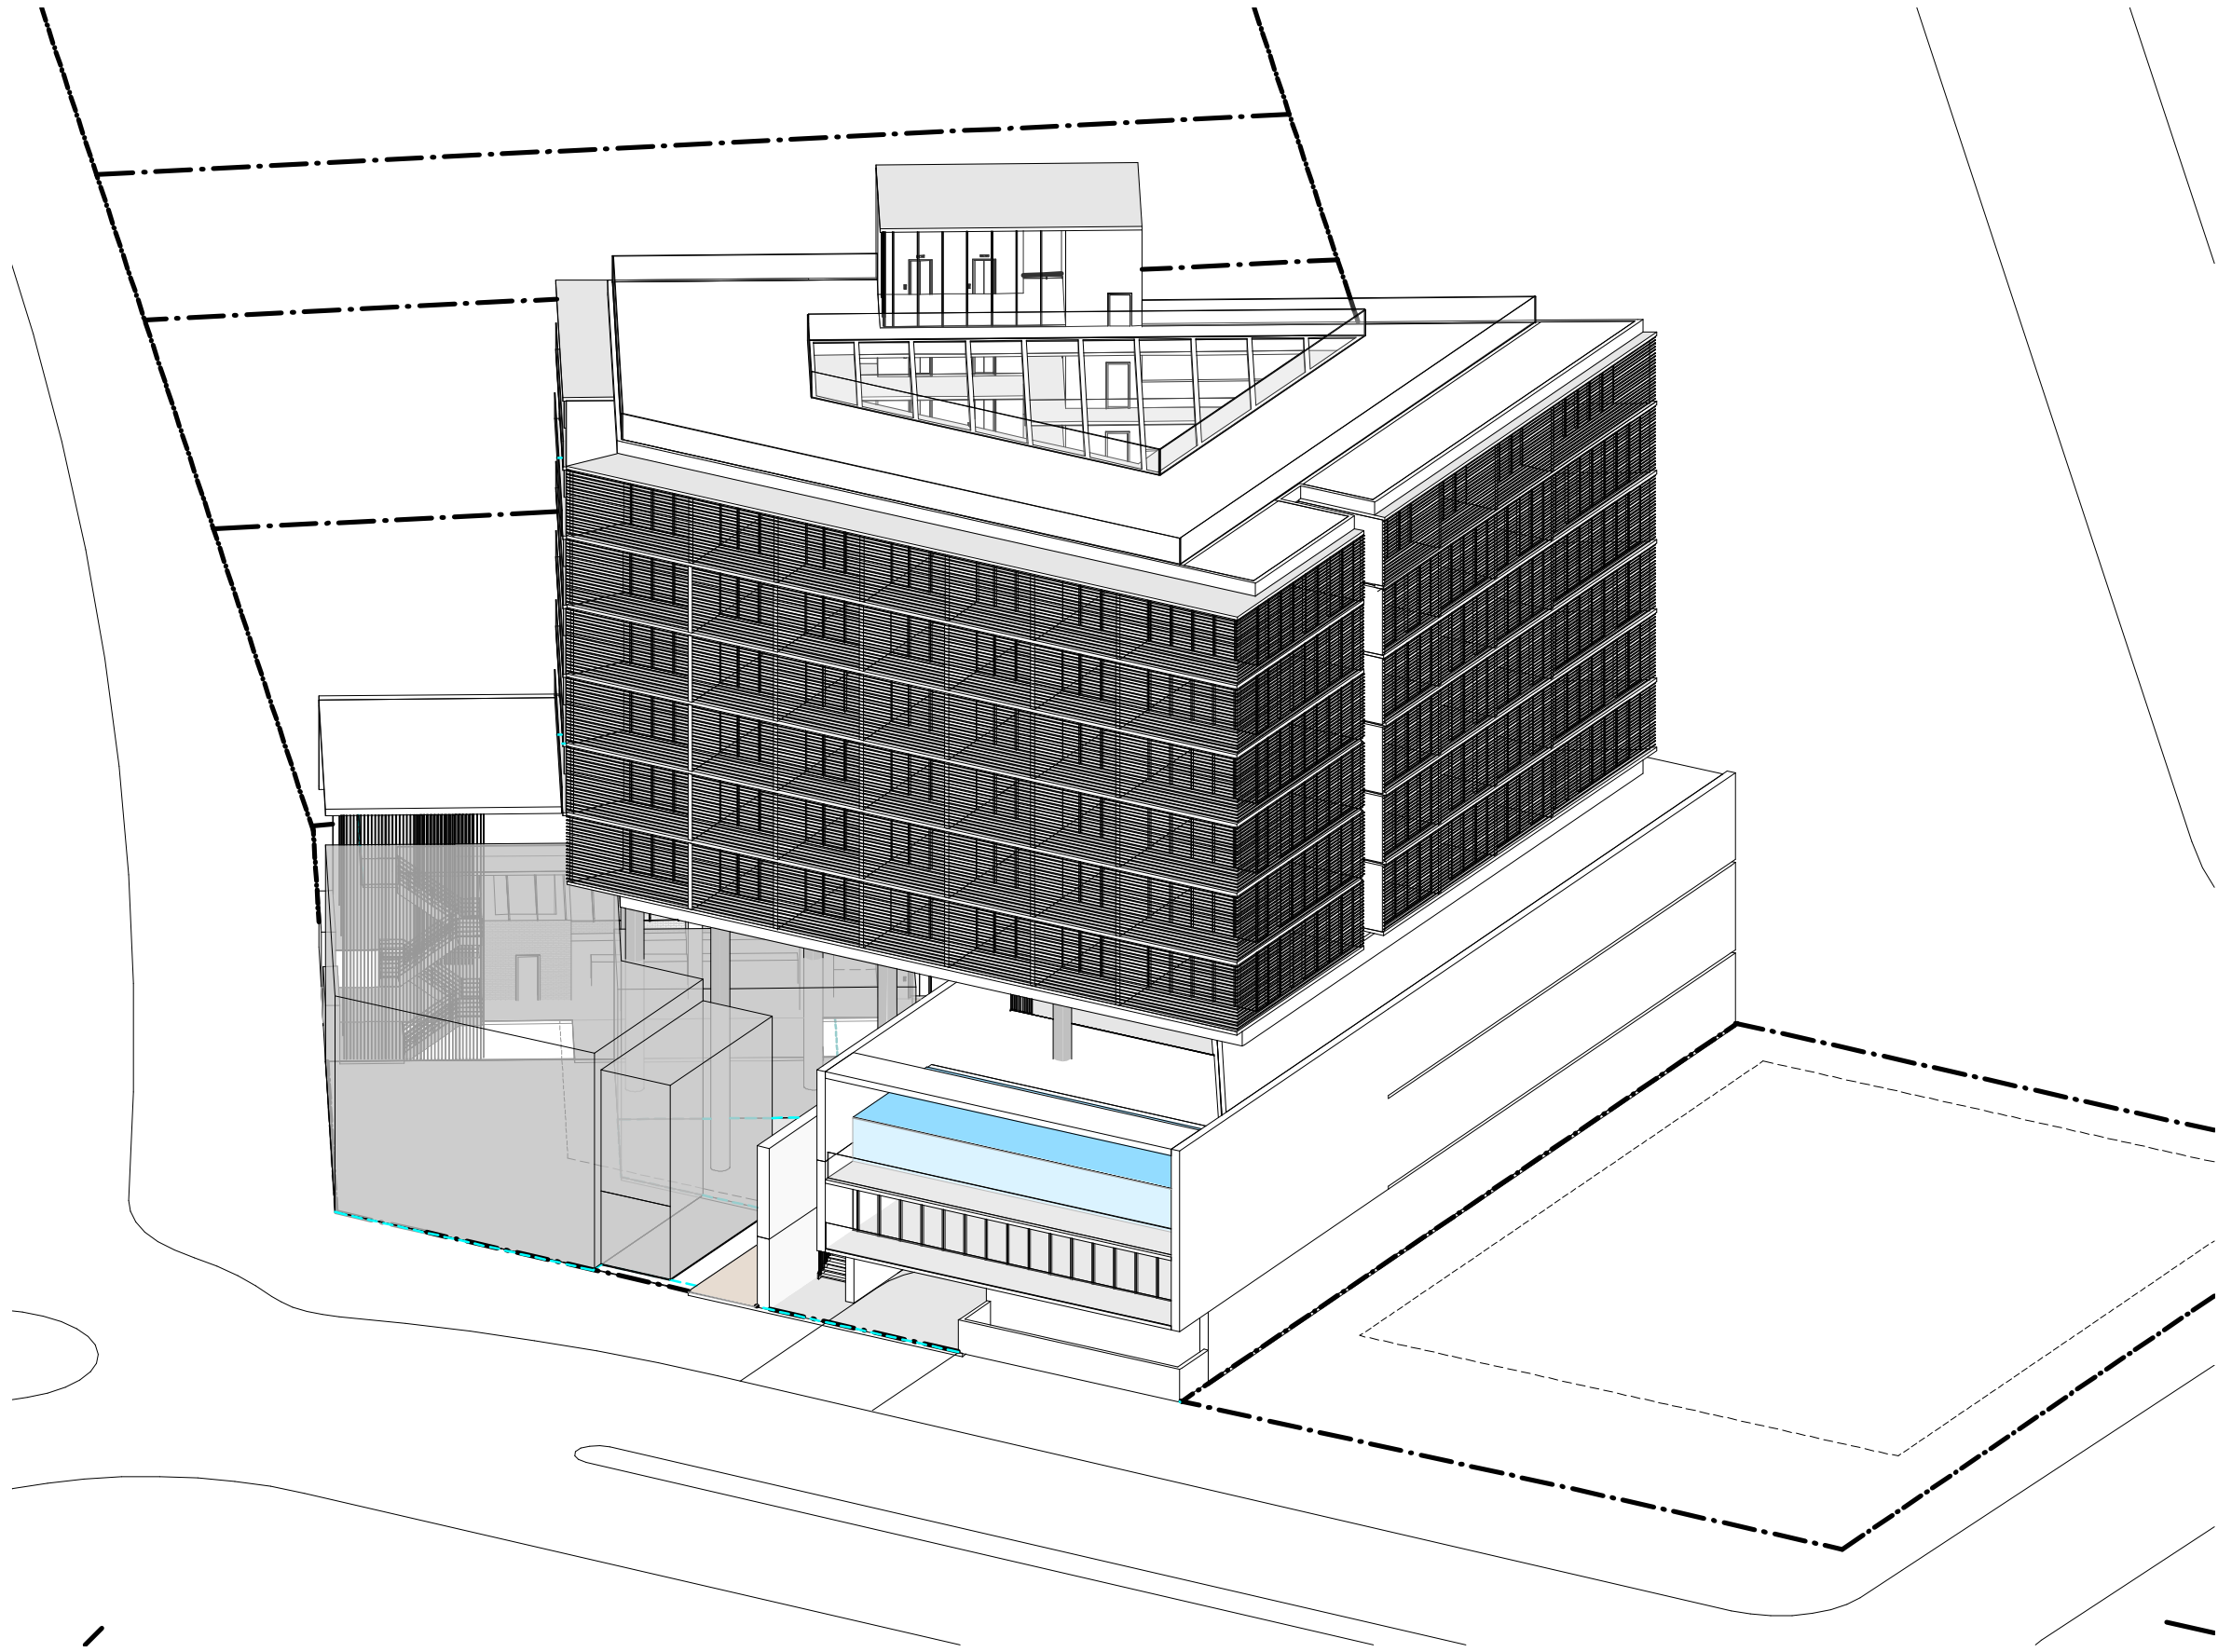

3 Key Plan 2  
1 : 2000

1 3D Ortho 1


A FOR INFORMATION		NORTH POINT		PROJECT ADDRESS WALKER STREET TOWNSVILLE		ARCHITECT		CONSULTANTS		STRUCTURE ENGINEER		NOTES		DRAWING TITLE & CHECKED		PROJECT NO. 150712		SCALE 1 : 2000@A1		ISSUE		
REV	DESCRIPTION OF CHANGE	REV	DESCRIPTION OF CHANGE	DRAWN	CHECK	DATE	 m 0410 232 939 mw@mw-arch.com.au		U122/53 Vernon Terrace Townsville Qld 4809		Notes to verify all documents on site. Actual built conditions may vary from the drawings.		Missing Views Option 2		DRAWING NO A510.1		THIS DOCUMENT IS THE COPYRIGHT OF MATTHEW WILLIAMS ARCHITECT. ALL INFORMATION IS BASED ON THE INFORMATION PROVIDED AND IS SUBJECT TO CHANGE WITHOUT NOTICE. IN THE EVENT OF DISCREPANCIES REFER TO THE ARCHITECT FROM TO CORRECT ANY OF THE WORK. DO NOT SCALE DIMENSIONS MANUALLY OR ELECTRONICALLY.					

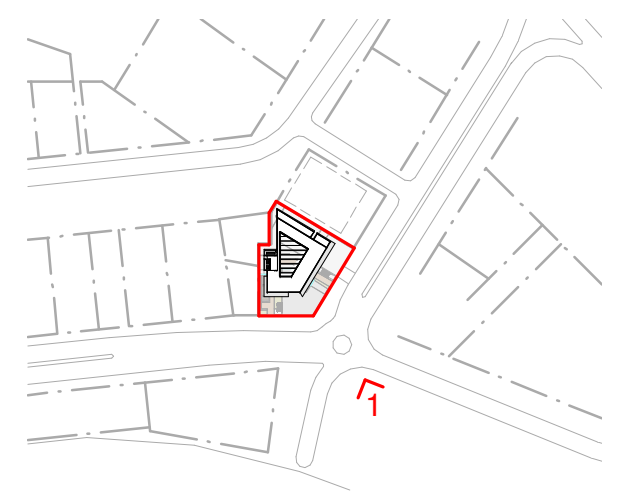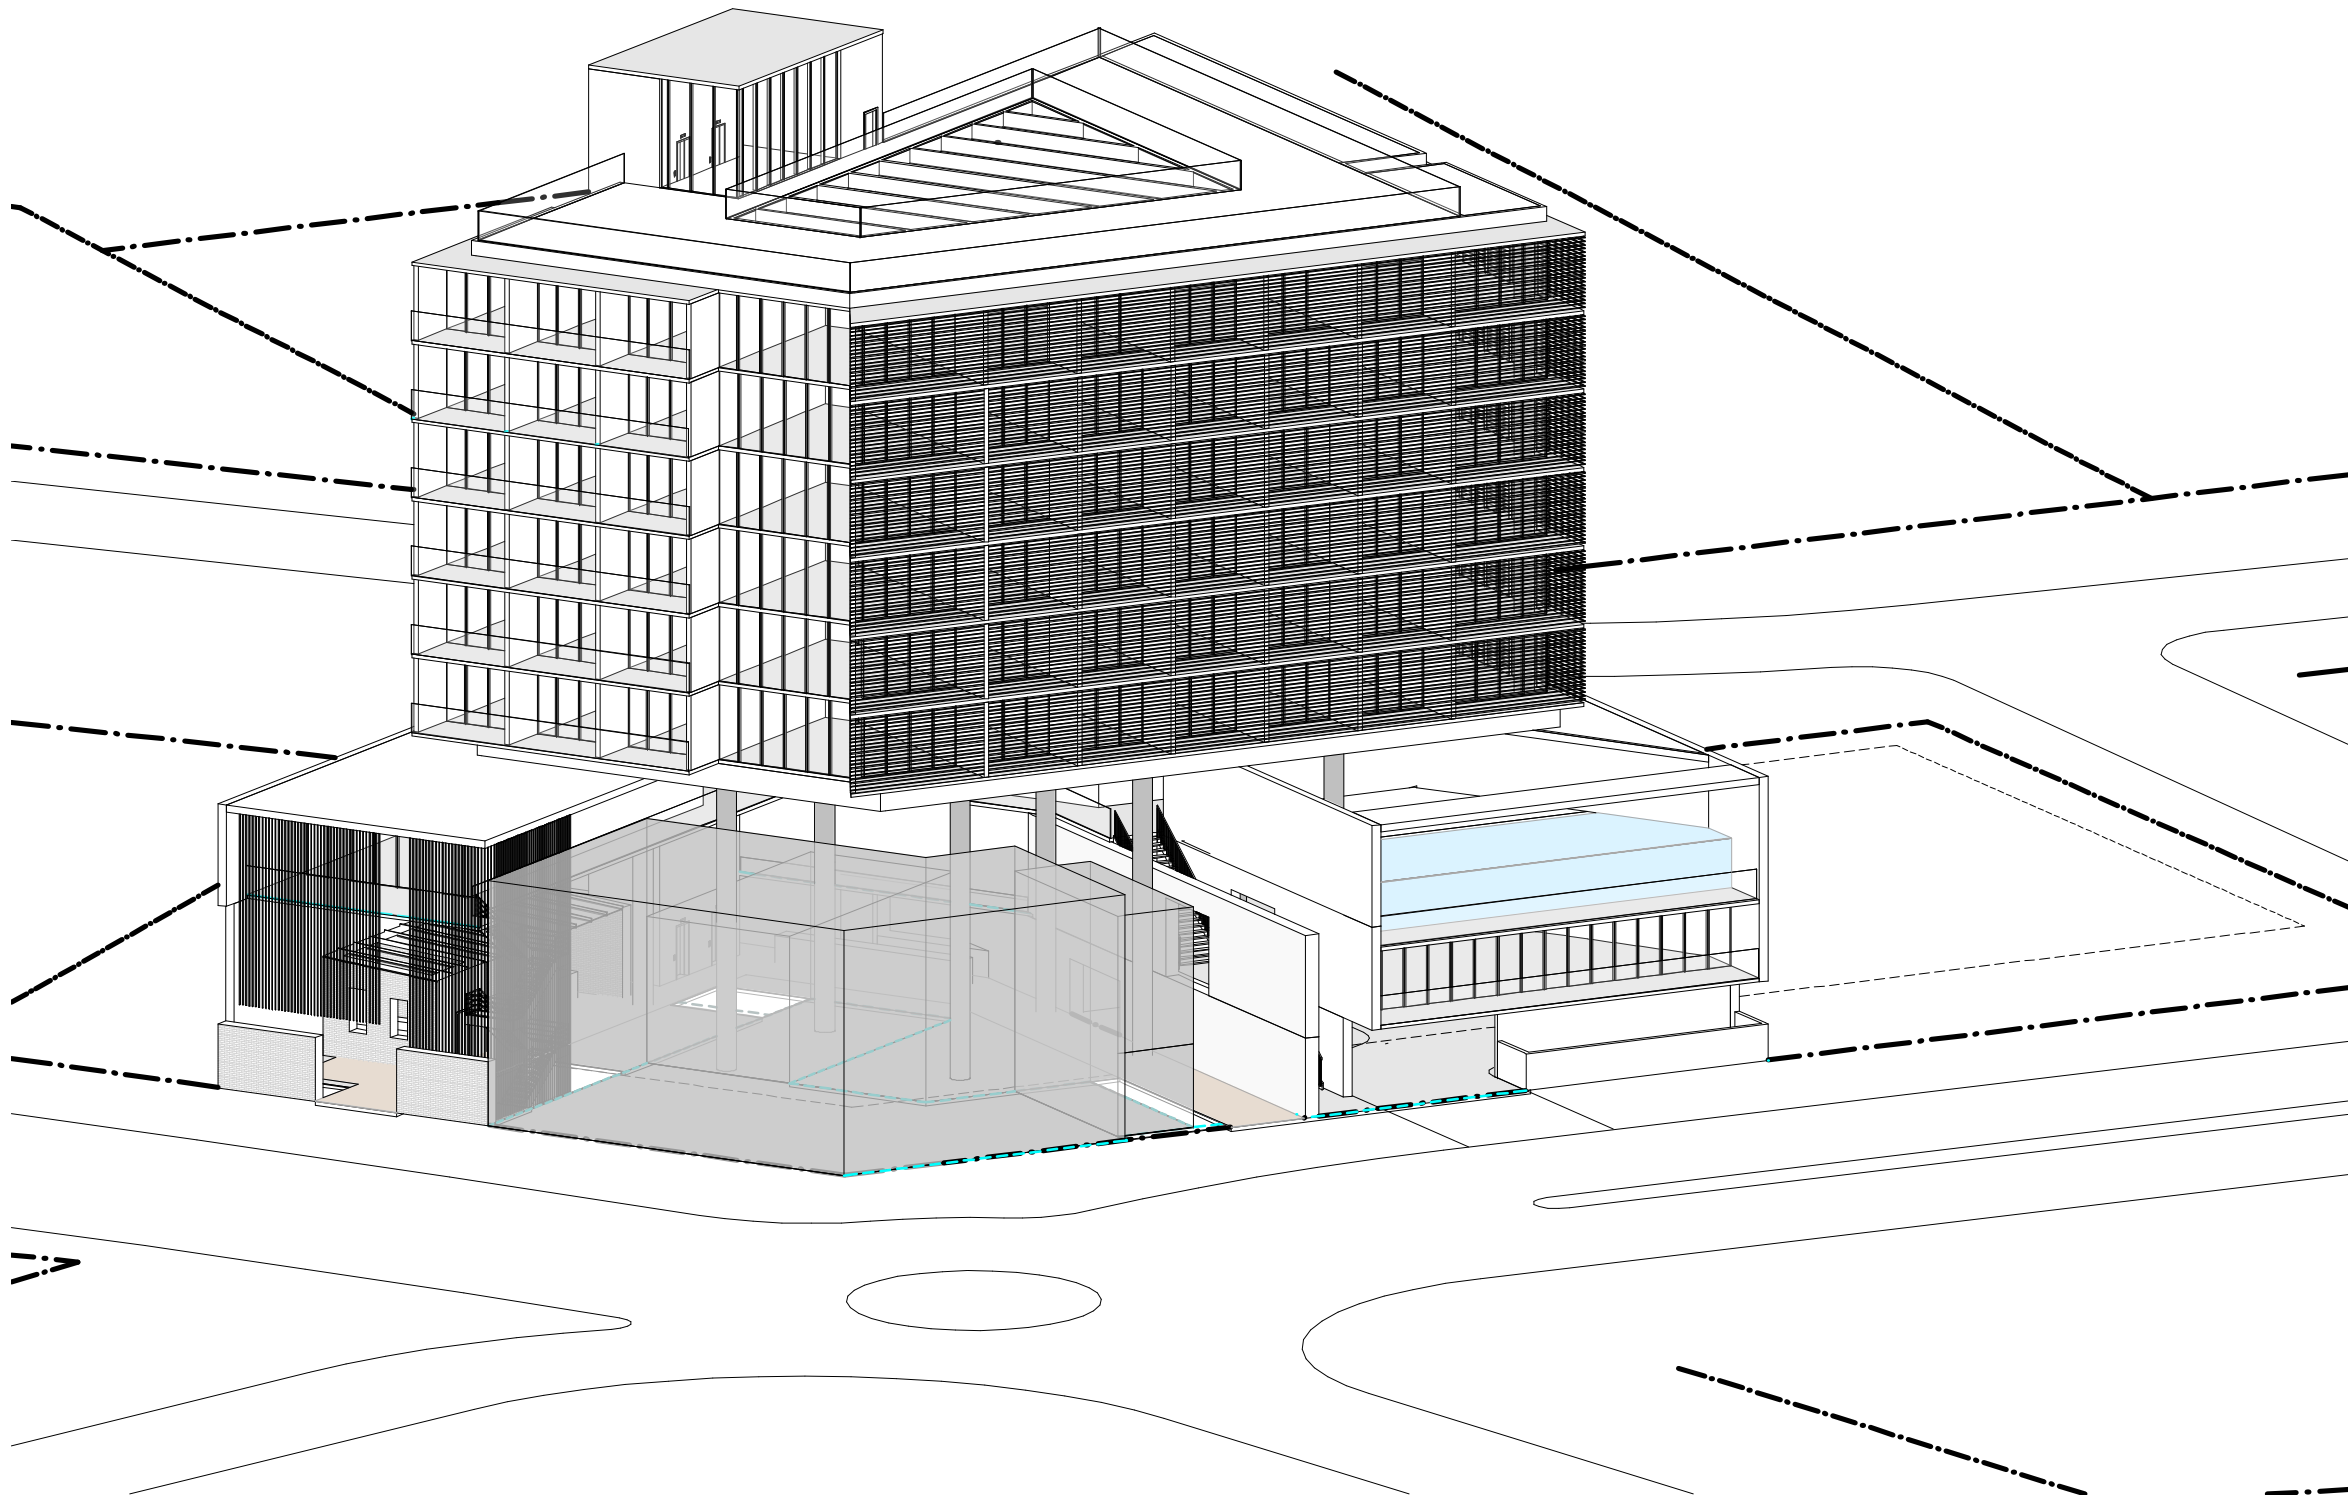


3 Key Plan 1  
1 : 2000

1 3D Ortho 2

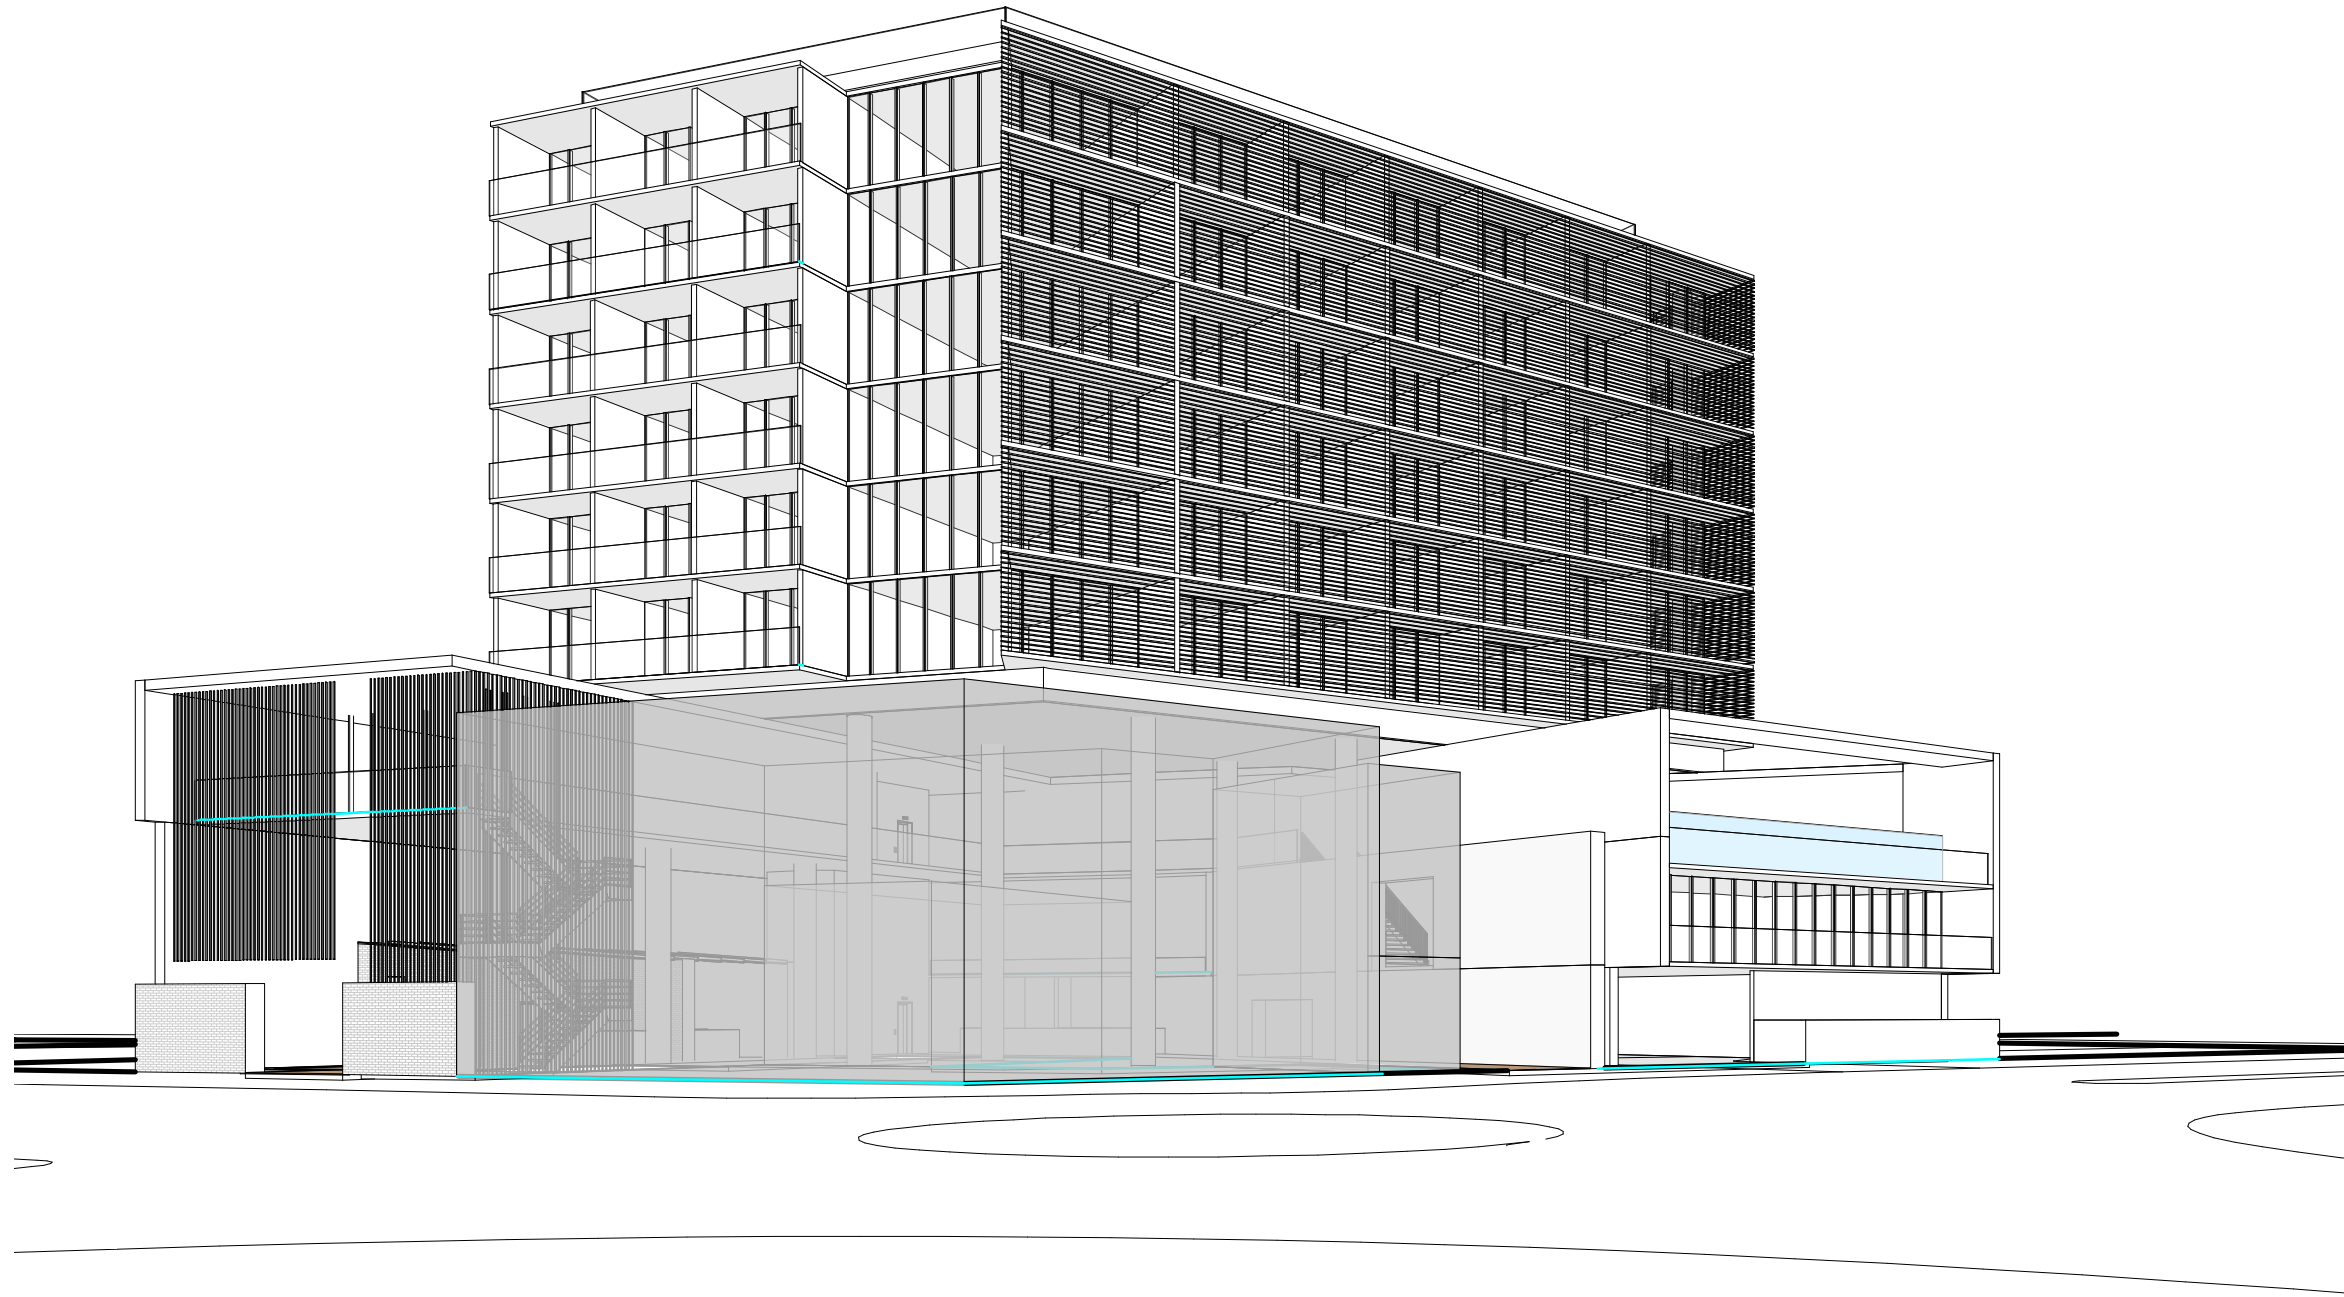

A FOR INFORMATION		NORTH POINT		PROJECT ADDRESS WALKER STREET TOWNSVILLE		ARCHITECT		CONSULTANTS		STRUCTURE ENGINEER		NOTES		DRAWING TITLE & CHECKED		PROJECT NO. 150712		SCALE 1 : 2000@A1		ISSUE	
REV DESCRIPTION OF CHANGE		REV DESCRIPTION OF CHANGE		DRAWN		CHECK		DATE		CLIENT REEF BACKPACKERS		m 0410 232 939 mw@mw-arch.com.au		U122/53 Vernon Terrace Townsville Qld 4009		Missing Views Option 2		DRAWING NO		A511.1	
<small>THIS DOCUMENT IS THE COPYRIGHT OF MATTHEW WILLIAMS ARCHITECT. ALL INFORMATION ILLUSTRATED ON THIS DOCUMENT IS THE DESIGN AND ILLUSTRATION OF THE DESIGN OF THE PROJECT. THIS DOCUMENT IS NOT TO BE USED FOR ANY OTHER PURPOSES WITHOUT THE WRITTEN PERMISSION OF MATTHEW WILLIAMS ARCHITECT.</small>																					

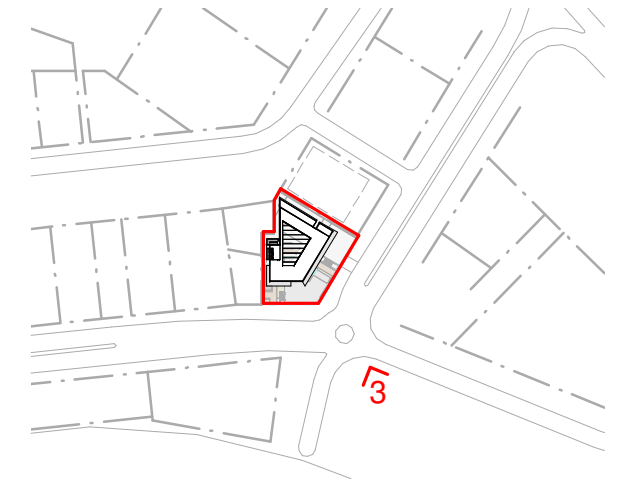


1 3D View 3




2 Key Plan 3  
1 : 2000

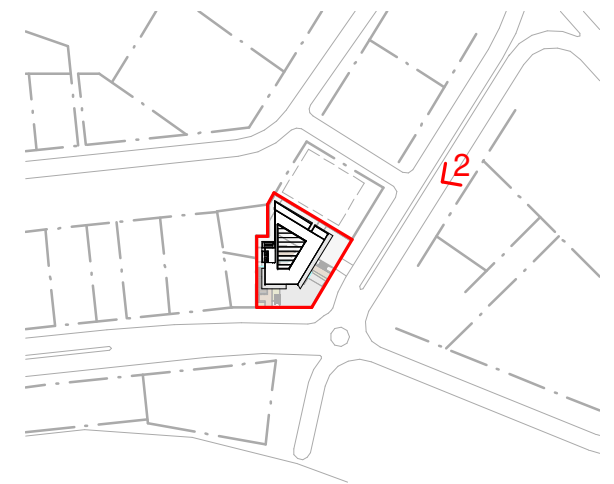

A FOR INFORMATION		NORTH POINT		PROJECT ADDRESS WALKER STREET TOWNSVILLE		ARCHITECT		CONSULTANTS		STRUCTURE ENGINEER		NOTES		DRAWING TITLE & CHECKED		PROJECT NO.		SCALE 1 : 2000@A1		ISSUE			
REV DESCRIPTION OF CHANGE		REV DESCRIPTION OF CHANGE		DRAWN		CHECK		DATE		 CLIENT REEF BACKPACKERS		 m 0410 232 939 mw@mw-arch.com.au		U122/53 Vernon Terrace Townsville Qld 4809		Massing Views Option 2		150712		DRAWING NO		A512.2	
<small>THIS DOCUMENT IS THE COPYRIGHT OF MATTHEW WILLIAMS ARCHITECT. ALL INFORMATION ILLUSTRATED ON THIS DOCUMENT IS TO BE CHECKED AND VERIFIED ON SITE. IN THE EVENT OF DISCREPANCIES REFER TO THE ARCHITECT PRIOR TO COMMENCEMENT OF THE WORK. DO NOT SCALE DIMENSIONS MANUALLY OR ELECTRONICALLY.</small>																							

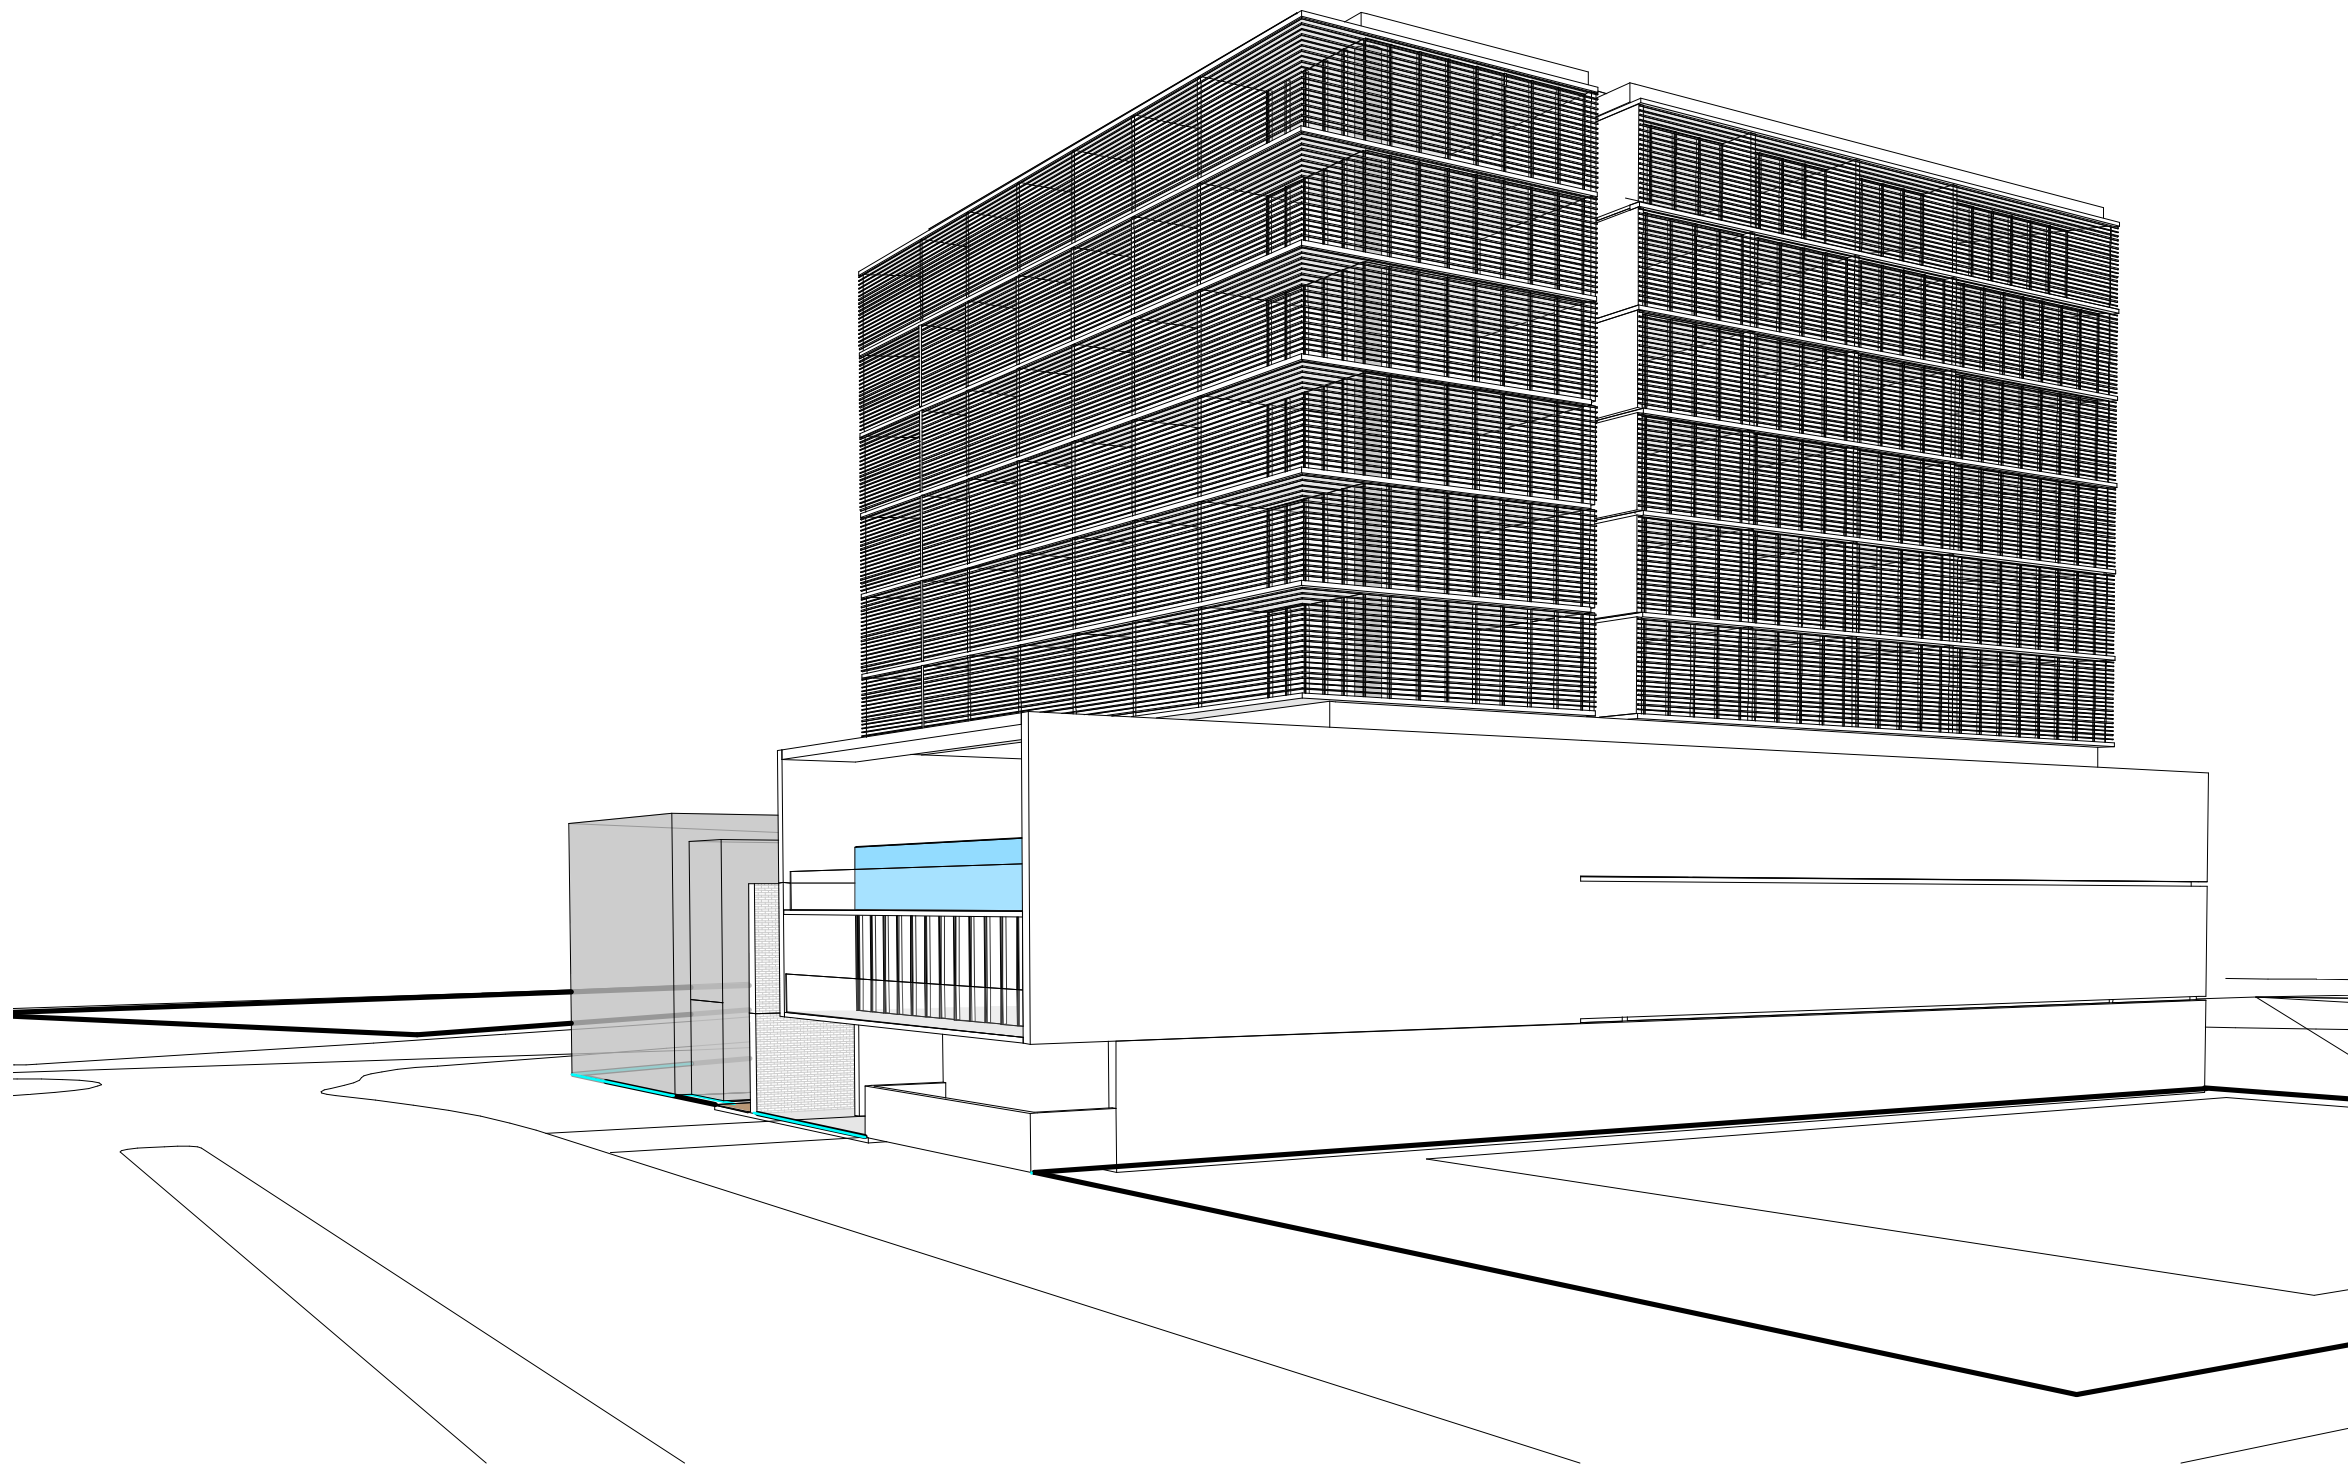

2 Key Plan 4  
1 : 2000



1 3D View 4

A FOR INFORMATION								PROJECT ADDRESS <b>WALKER STREET          TOWNSVILLE</b>	ARCHITECT 	CONSULTANTS	STRUCTURE ENGINEER	NOTES <small>Build to verify all documents on site.          Actual built conditions may vary from the drawings.</small>	DRAWING TITLE & CHECKED	PROJECT NO.	SCALE	ISSUE
REV	DESCRIPTION OF CHANGE	REV	DESCRIPTION OF CHANGE	DRAWN	CHECK	DATE		CLIENT	m 0410 232 939 mw@mw-arch.com.au	U122/53 Vernon Terrace Townsville QLD 4009			Missing Views Option 2	150712	1 : 2000@A1	
													DRAWING NO	A513.2		
<small>THIS DOCUMENT IS THE COPYRIGHT OF MATTHEW WILLIAMS ARCHITECT. ALL INFORMATION ILLUSTRATED ON THIS DOCUMENT IS THE DESIGN AND ILLUSTRATION OF THE DESIGN OF THE PROJECT. THIS DOCUMENT IS NOT TO BE USED FOR ANY OTHER PURPOSES WITHOUT THE WRITTEN PERMISSION OF MATTHEW WILLIAMS ARCHITECT.</small>																